


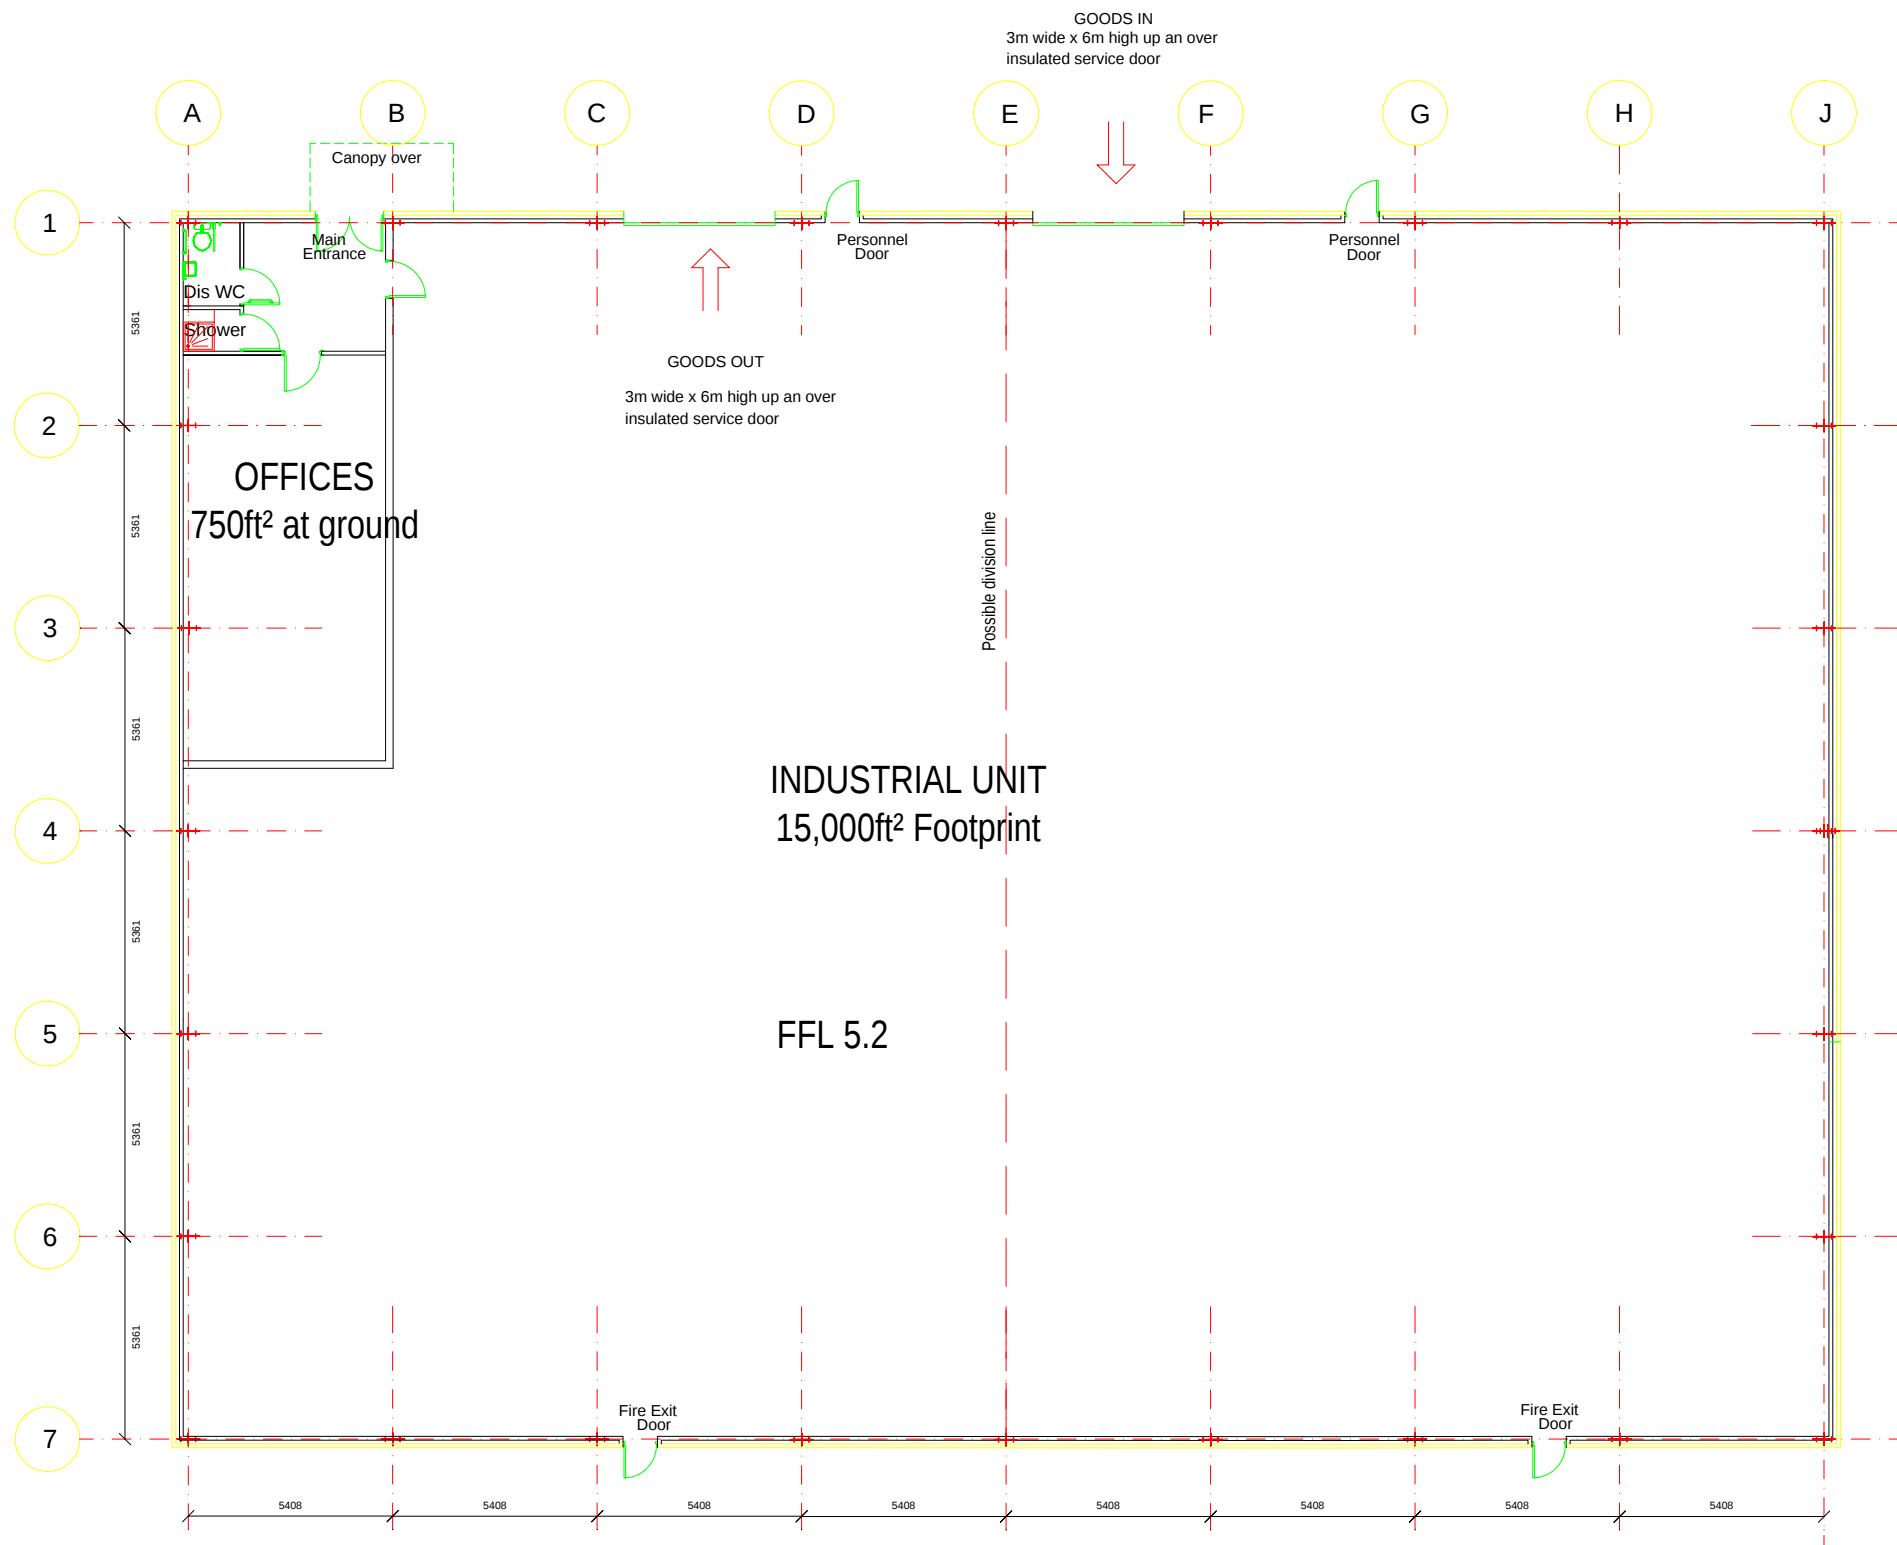

PROPOSED 15,000 SQ FT UNIT
GA GROUND PLAN

This drawing is copyright and may not be reproduced in whole or part without written authority
Do not scale off this drawing

REVISIONS		
A	Perimeter columns and main entrance amended.	29/06/04 JAI
B	Grid lines amended.	22/07/04 JAI
C	Unit reconfigured.	31/08/04 JAI
D	Unit reconfigured.	22/11/04 ASR
E	Shower added	23/02/05 ASR
F	Profile amended in line with site plan.	03/03/05 ASR

PROJECT
Proposed Development
Holbrook Business Park
Holbrook
Sheffield

CLIENT
Shepherd Developments Ltd

TITLE
Proposed 15,000 sq ft Unit GA Plan

JOB NO	DRAWING NO	REVISION
7175	03	F
DATE	SCALE	DRAWN
Dec 03	1:200@A3	JAI

CAD FILE REFERENCE
J:\7001-8000\7175\03C

2 ST JOHNS NORTH
WAKEFIELD WF1 3QB
Tel. (01924) 291800
Fax. (01924) 290072
[Email. name@harrispartnership.com](mailto:name@harrispartnership.com)
Offices also at:
Manchester
Newport Pagnell



ARCHITECTS

PROJECT MANAGERS • INTERIOR DESIGNERS