

TRANMOOR
POINT

ASPECT

NOTTINGHAMSHIRE WAY


FELLOWES

WEST MOOR PARK 4


156 000 sq.ft. + 5% OFFICES

site area:
35 505 sq.m. / 8.77 acres

NOTES:
1. THIS DRAWING NOT TO BE SCALED, FIGURED DIMENSIONS ONLY TO BE TAKEN.
2. SHOULD ANY DISCREPANCIES BE FOUND WITH THIS DRAWING, PLEASE INFORM THIS OFFICE.
3. COPYRIGHT OF THIS DRAWING IS OWNED BY JMarchitects.

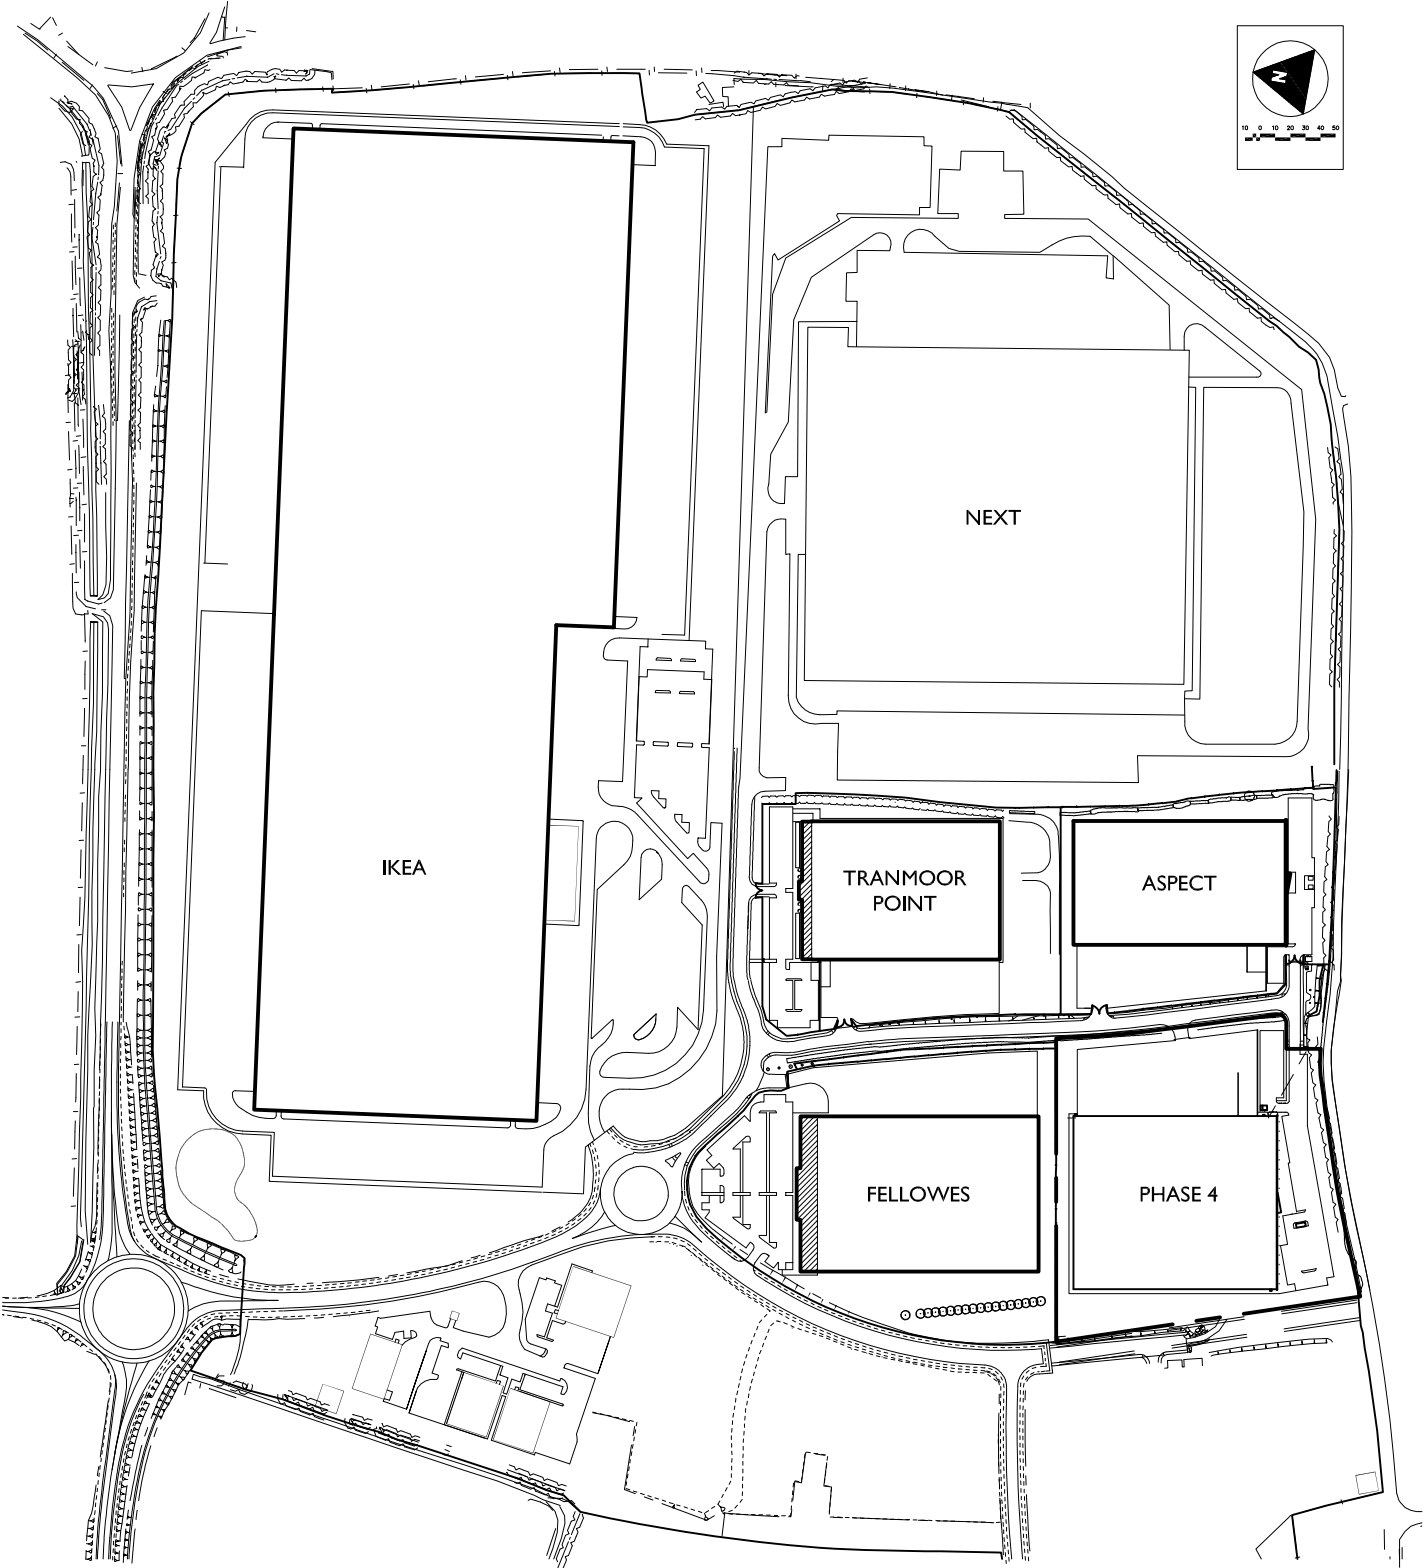

WEST MOOR PARK MASTERPLAN 1:5000

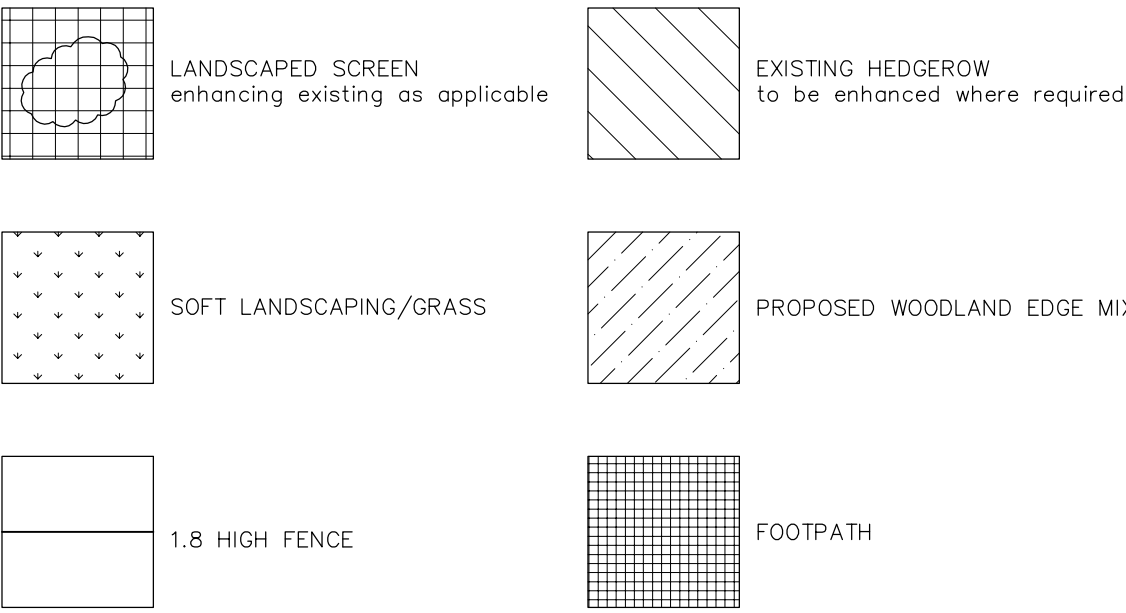


A	HGV PARKING ADDED TO SERVICE YARD	18 05 06	SJB
REV.	DESCRIPTION	DATE	DWN BY
	THIS DRAWING SUPERSEDES 3882/SK01		

PROJECT	WEST MOOR PARK - PHASE 4
TITLE	NOTTINGHAMSHIRE WAY, DONCASTER DN3 3FG
CLIENT	SHEPBOROUGH DEVELOPMENTS
JOB No.	3882
SCALE	1:500 @ A1
STATUS	PRELIMINARY
DESIGN No.	L(0)001
DRAWN	ML
REVISION	A
CHECKED	
DATE	FEBRUARY 2006


jMarchitects

Goodbard House
15 Infirmary Street
Leeds
LS1 2JP
T: 0113 244 8391
F: 0113 244 9872
lee@jMarchitects.net
www.jMarchitects.net

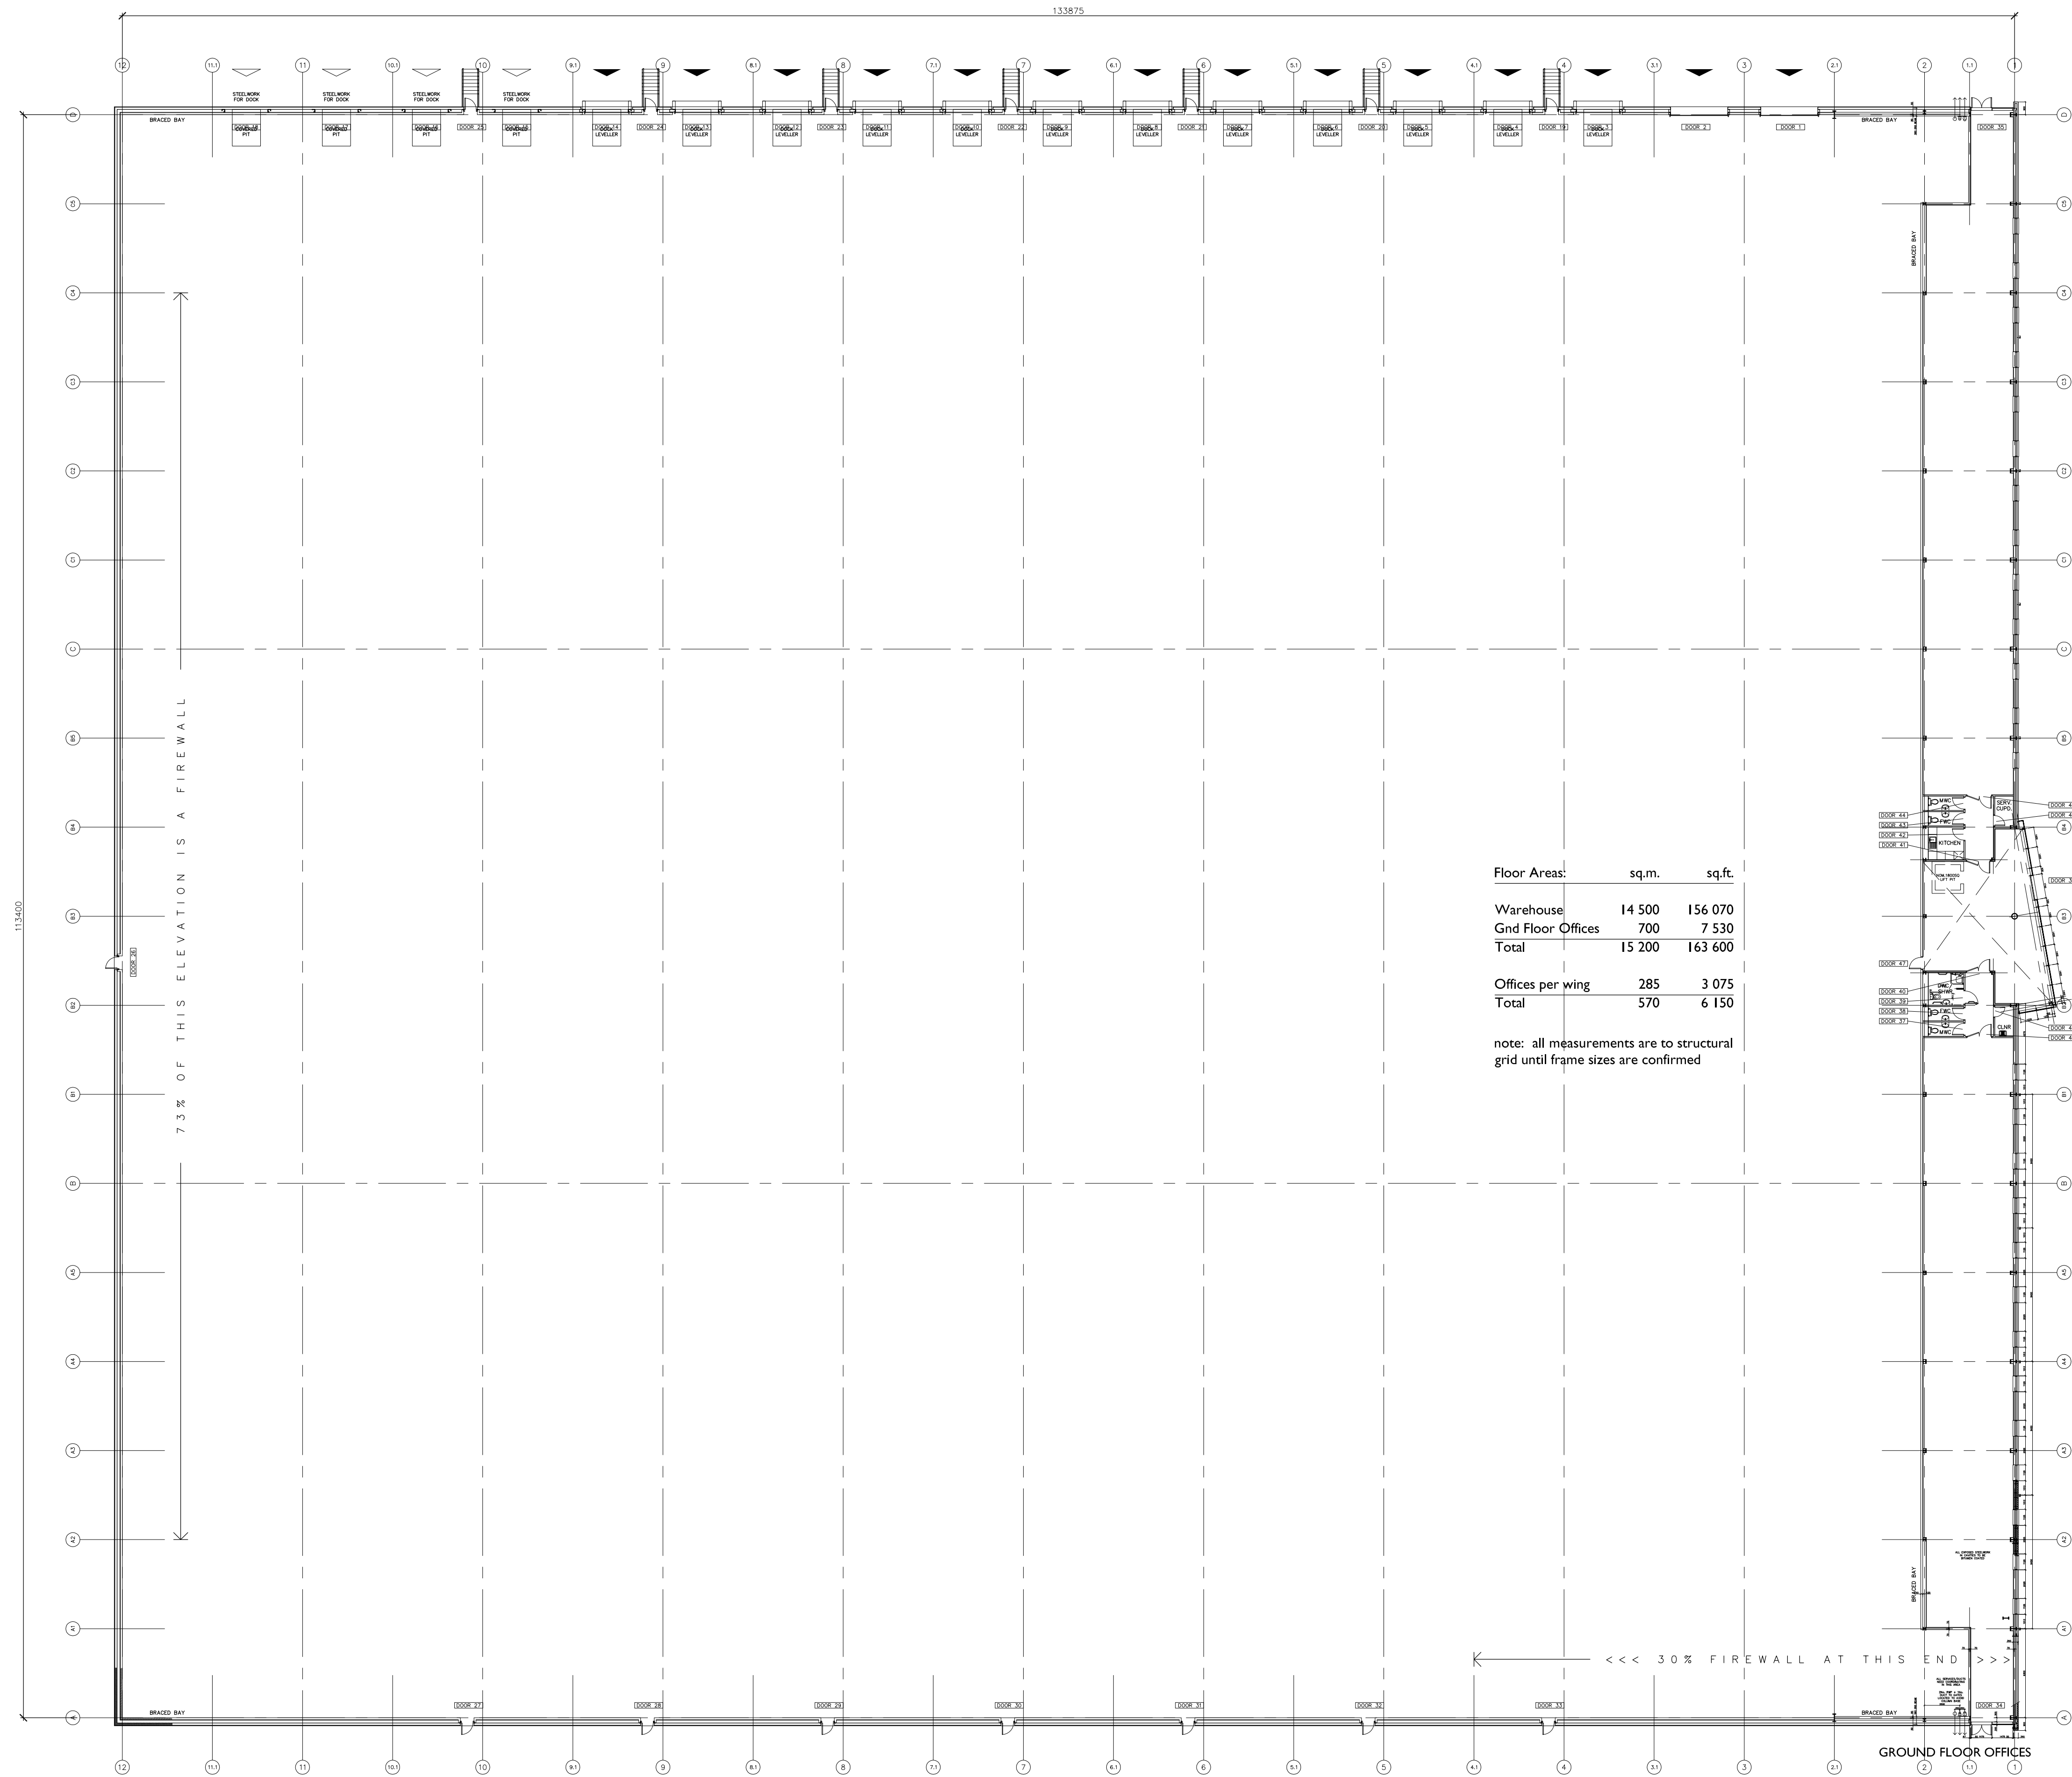

Floor Areas:	sq.m.	sq.ft.
Warehouse	14 500	156 070
Gnd Floor Offices	700	7 530
Total	15 200	163 600
Offices per wing	285	3 075
Total	570	6 150

note: all measurements are to structural grid until frame sizes are confirmed

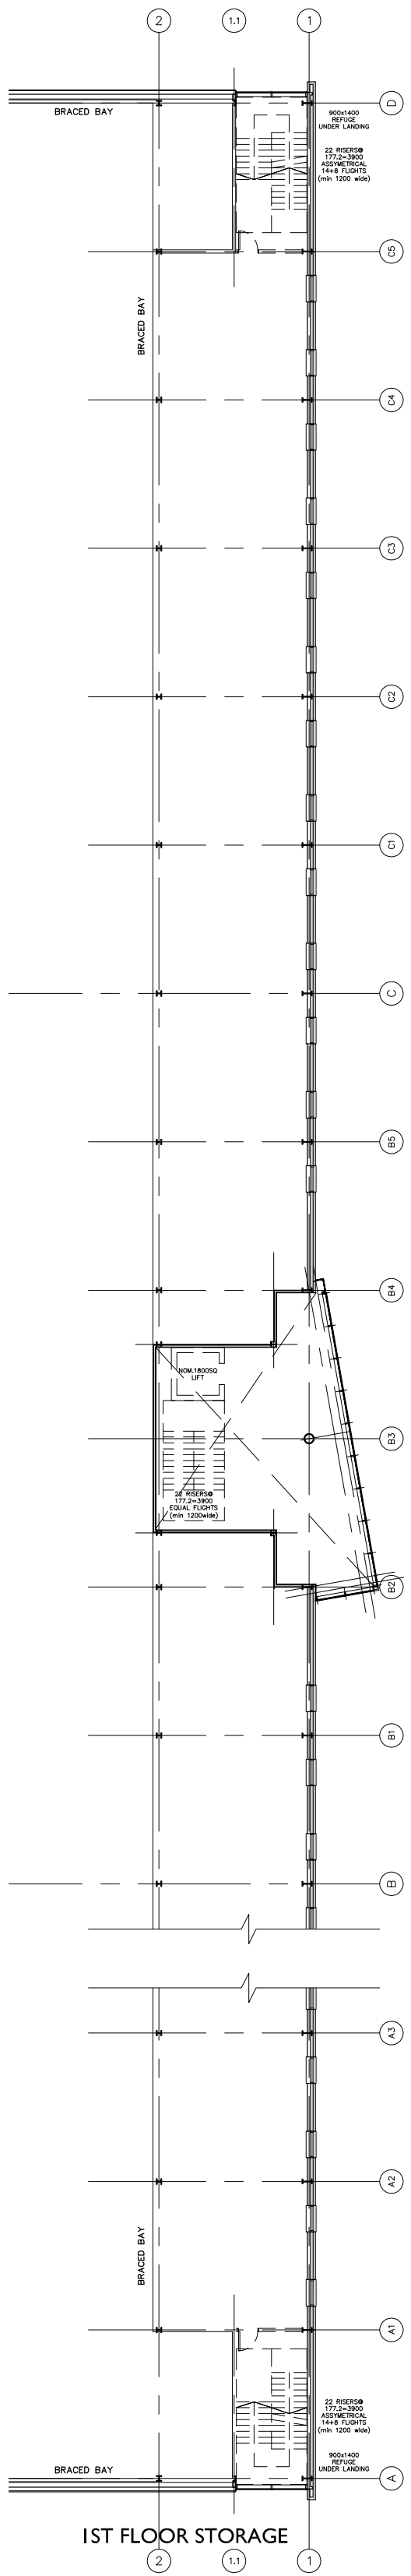

- NOTES:
1. THIS DRAWING NOT TO BE SCALED, FIGURED DIMENSIONS ONLY TO BE TAKEN.
 2. SHOULD ANY DISCREPANCIES BE FOUND WITH THIS DRAWING, PLEASE INFORM THIS OFFICE.
 3. COPYRIGHT OF THIS DRAWING IS OWNED BY JARCHITECTS.

THIS DRAWING SUPERSEDES 3882/SK02

REV. DESCRIPTION DATE DRN BY CKD BY

PROJECT
WEST MOOR PARK - PHASE 4
NOTTINGHAMSHIRE WAY, DONCASTER DN3 3FG

TITLE
BUILDING LAYOUT
GENERAL ARRANGEMENT DRAWING

CLIENT
SHEPBOROUGH DEVELOPMENTS

JOB No: 3882
SCALE: 1:250 @ A1
STATUS: PRELIMINARY
ENG No: L(0)002
DRAWN: ML
CHECKED:
DATE: FEBRUARY 2006

jmachitects



Goodbard House
15 Infirmary Street
Leeds
LS1 2JP

T: 0113 244 8391

F: 0113 244 9872



lee@jmachitects.net

www.jmachitects.net

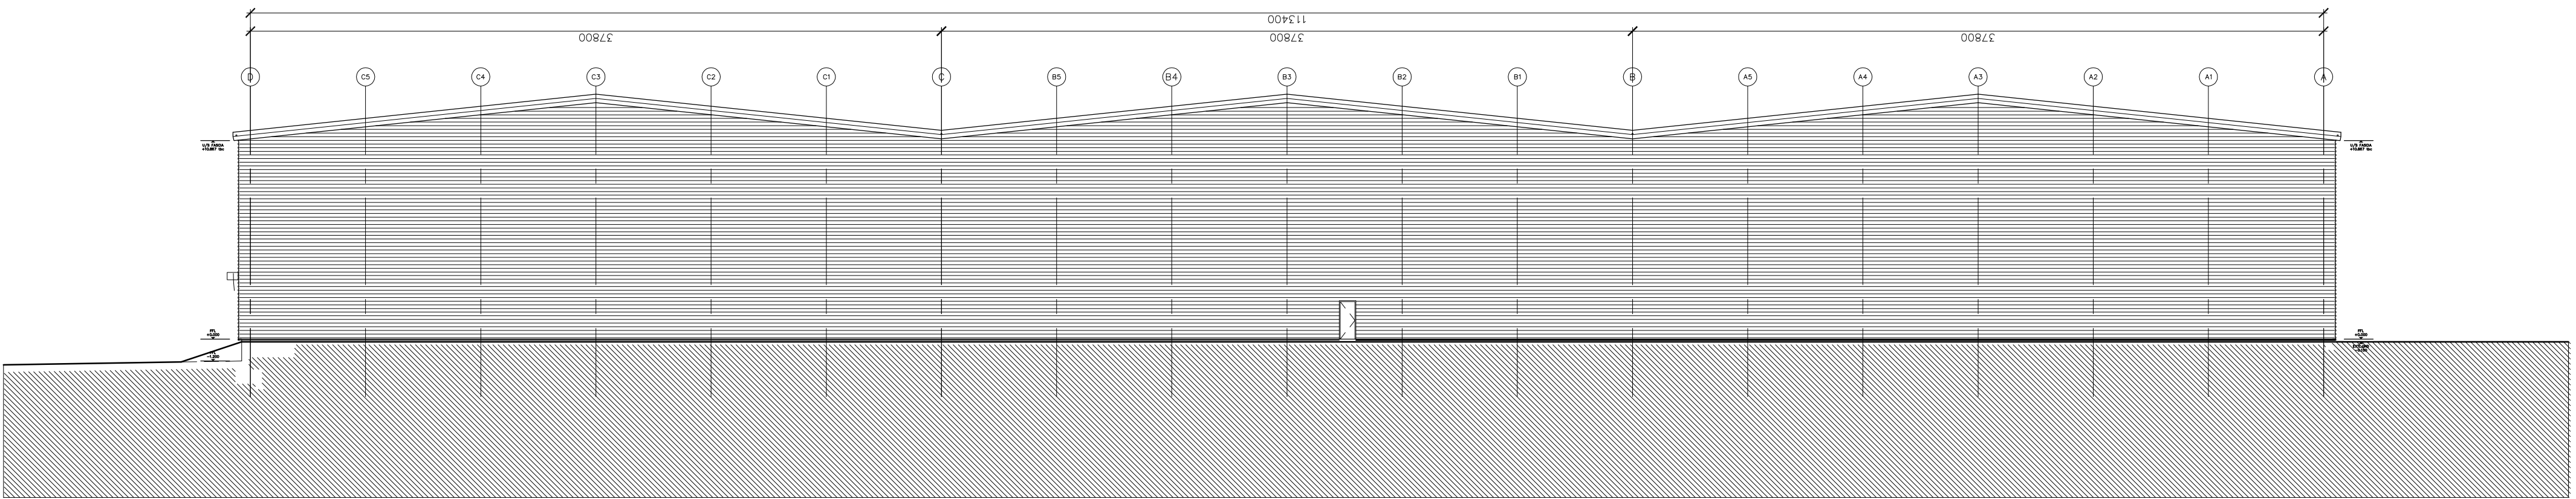 


PROJECT	WEST MOOR PARK - PHASE 4		
	NOTTINGHAMSHIRE WAY, DONCASTER DN3 3FG		
TITLE	ELEVATIONS		
	GENERAL ARRANGEMENT DRAWING		
CUSTOMER	SHEPBOROUGH DEVELOPMENTS		
JOB No.	DWG No.	REVISION	
3882	L(0)003	-	
SCALE	DRAWN	CHECKED	
1:250 @ A1	ML		
STATUS	DATE		
PRELIMINARY		FEBRUARY 2006	

Goodbard House
5 Infirmary Street
Leeds
LS1 2JP
T: 0113 244 8391
F: 0113 244 9872
lee@jmarchitects.net
www.jmarchitects.net

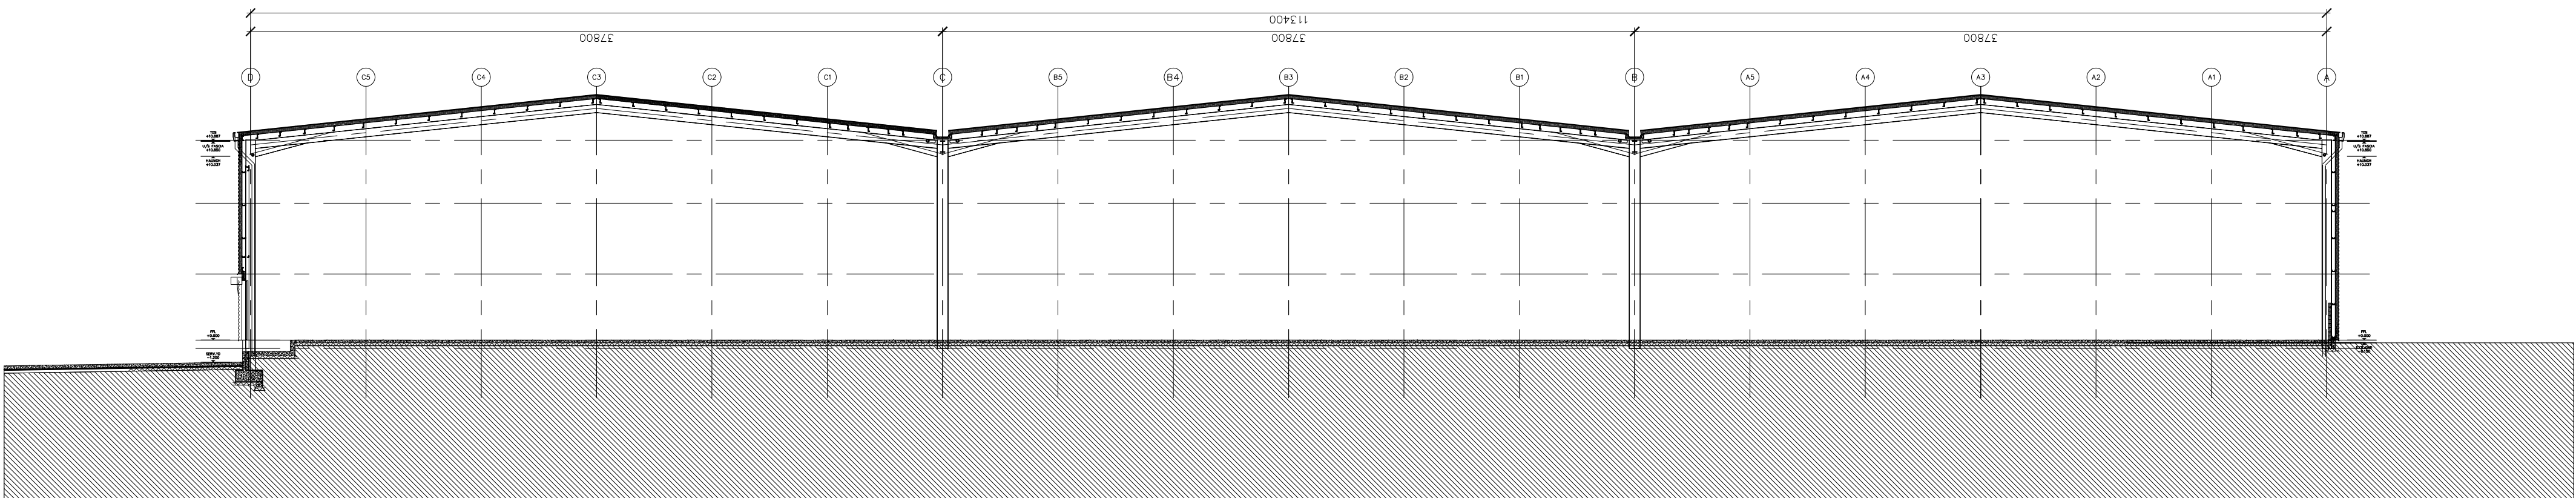 


PROJECT	WEST MOOR PARK - PHASE 4		
	NOTTINGHAMSHIRE WAY, DONCASTER DN3 3FG		
TITLE	SECTIONS		
	GENERAL ARRANGEMENT DRAWING		
CLIENT	SHEPBOUROUGH DEVELOPMENTS		
JOB NO.	3882	DWG NO.	L(0)004
SCALE	1:250 @ A1	DRAWN	ML
STATUS	PRELIMINARY		DATE
			FEBRU


Goodbard House
5 Infirmary Street
Leeds
LS1 2JP
T: 0113 244 8391
F: 0113 244 9872
e: lee@jmarchitects.net
www.jmarchitects.net

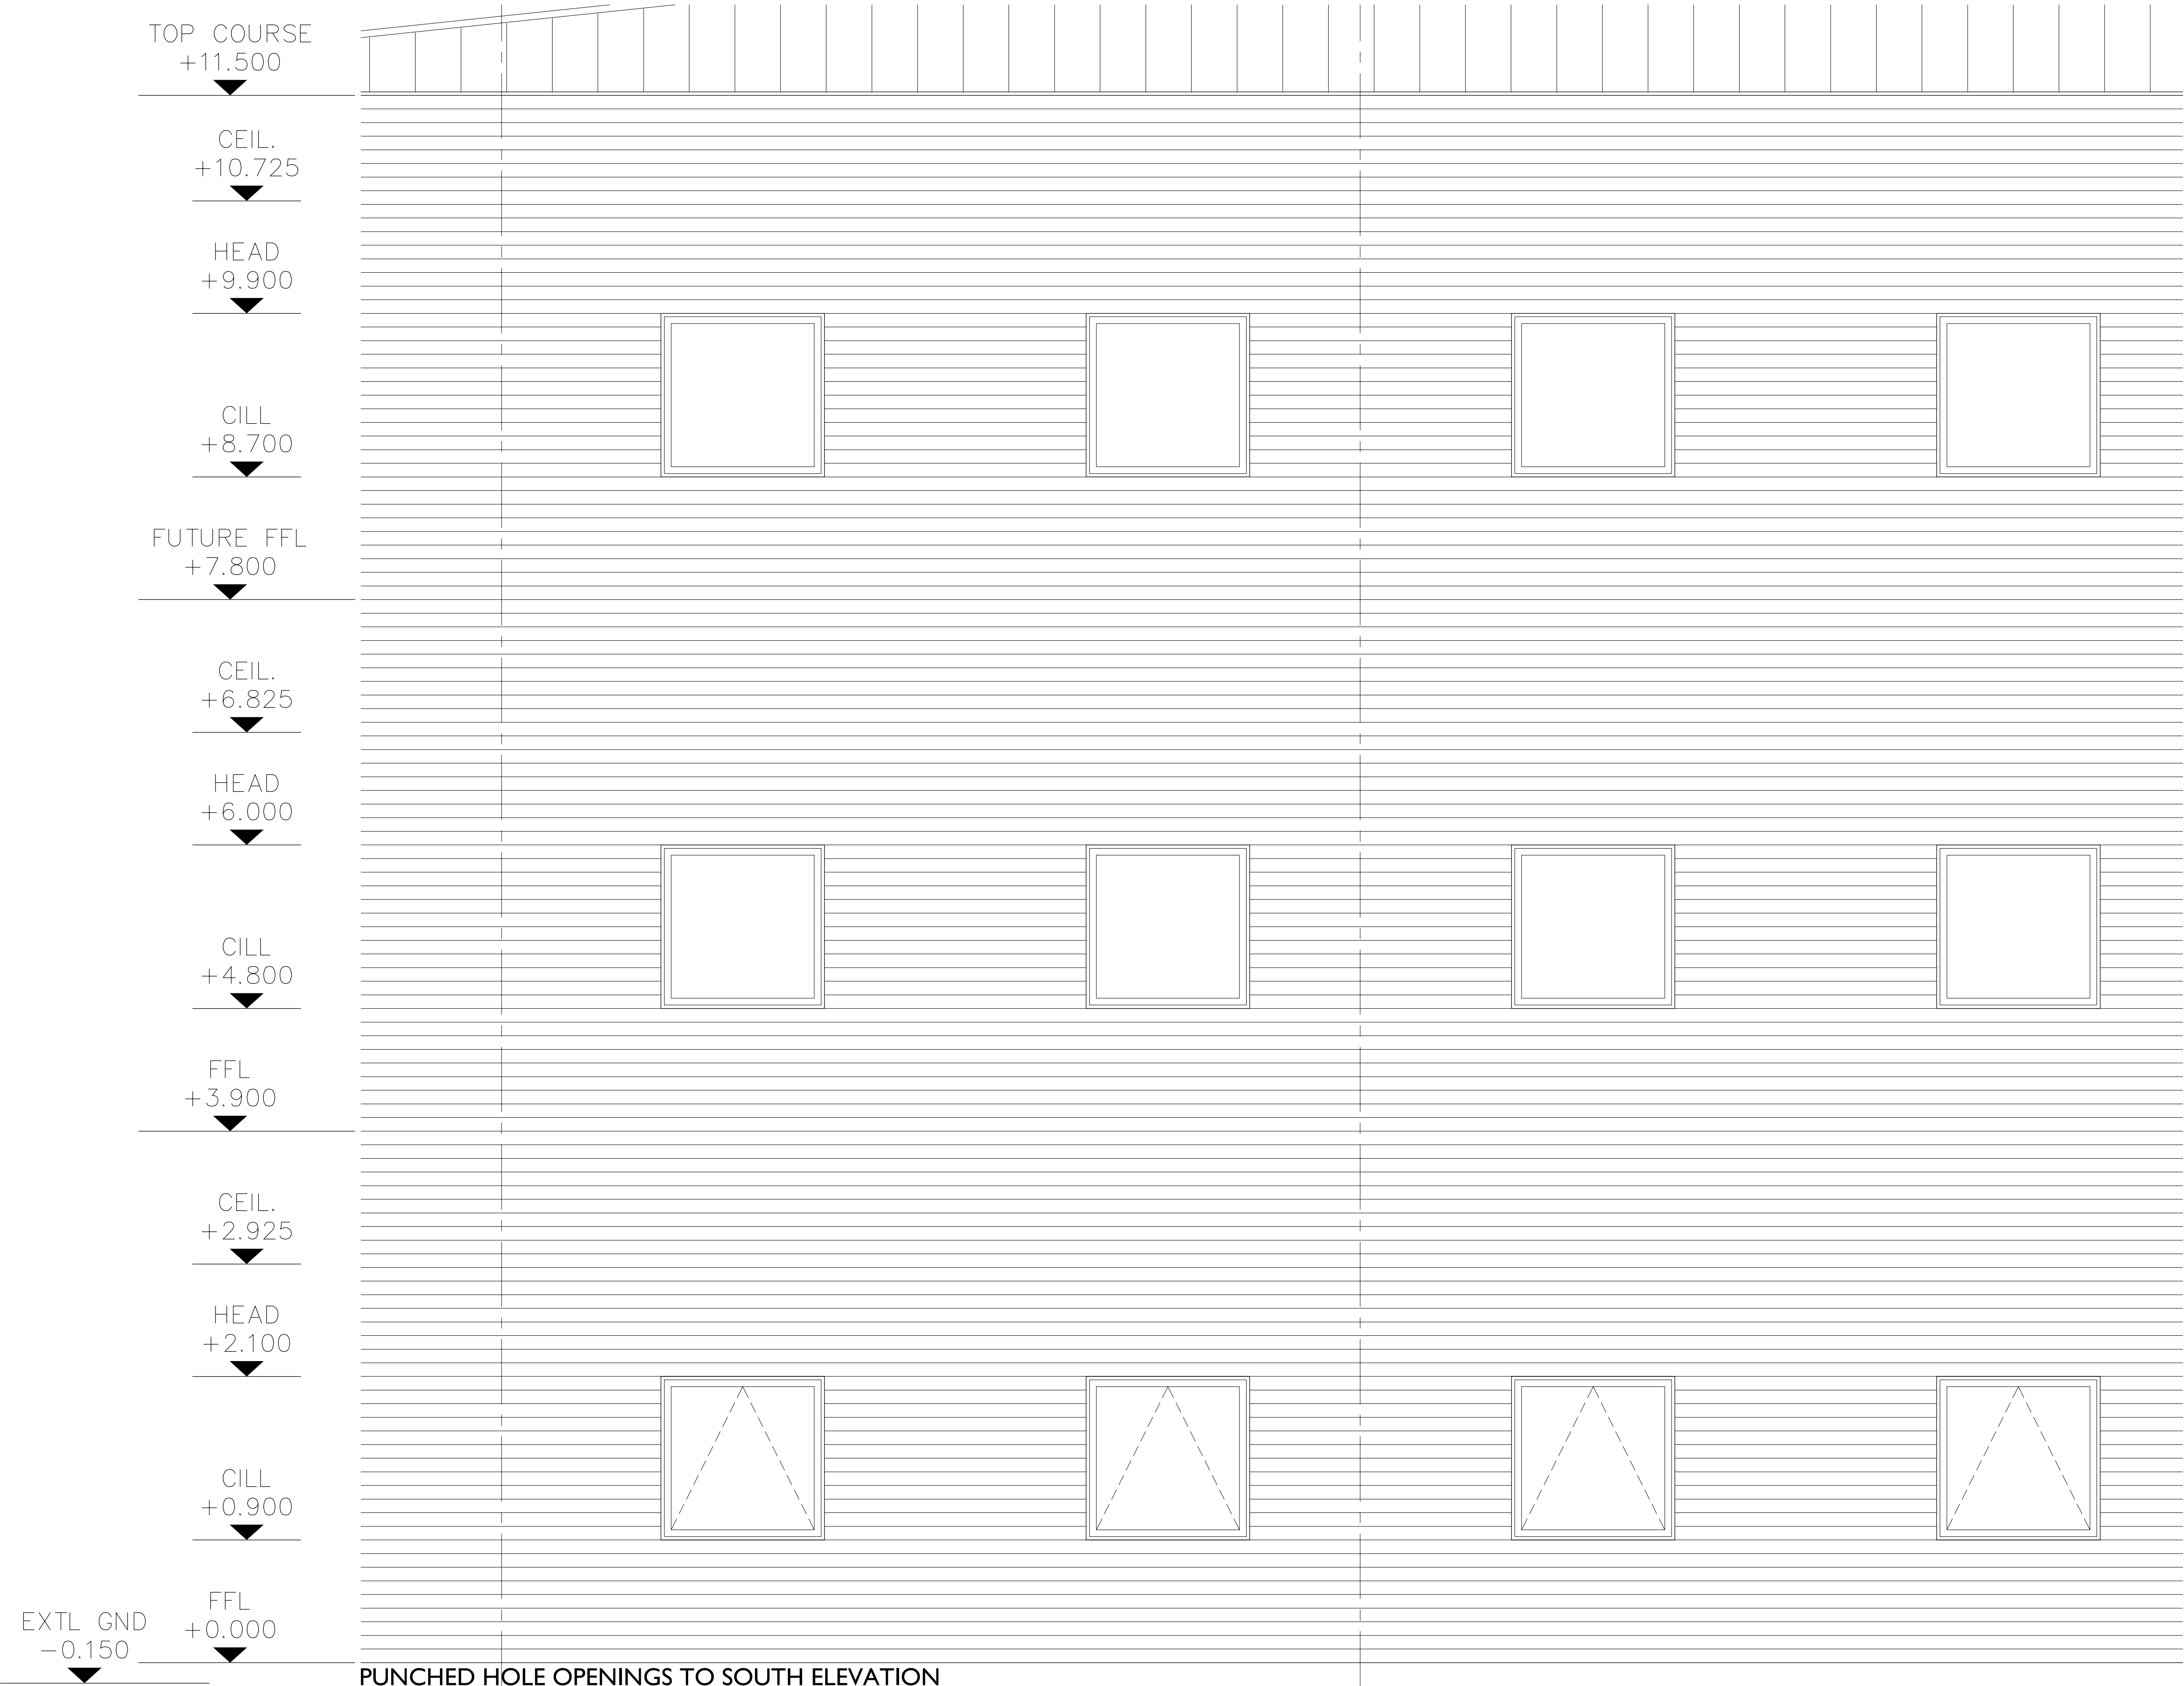

PUNCHED HOLE OPENINGS TO SOUTH ELEVATION

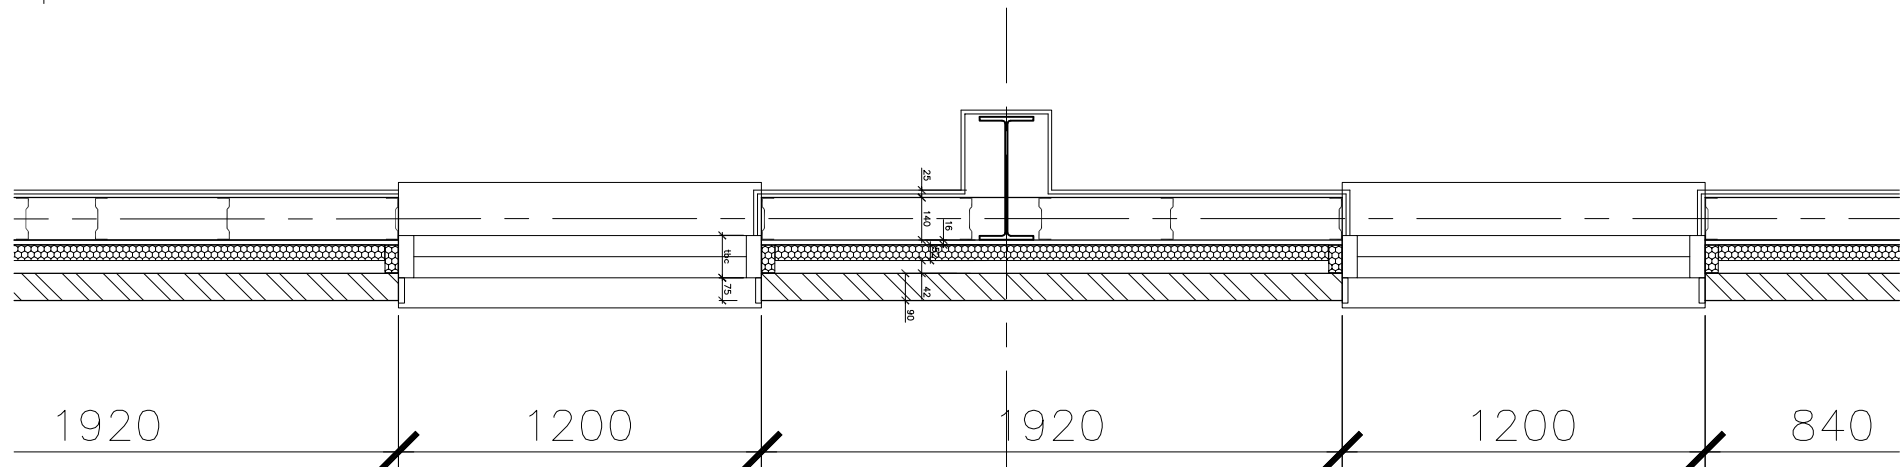

METSEC SYSTEM WITH PARTICLE BOARD BACKING

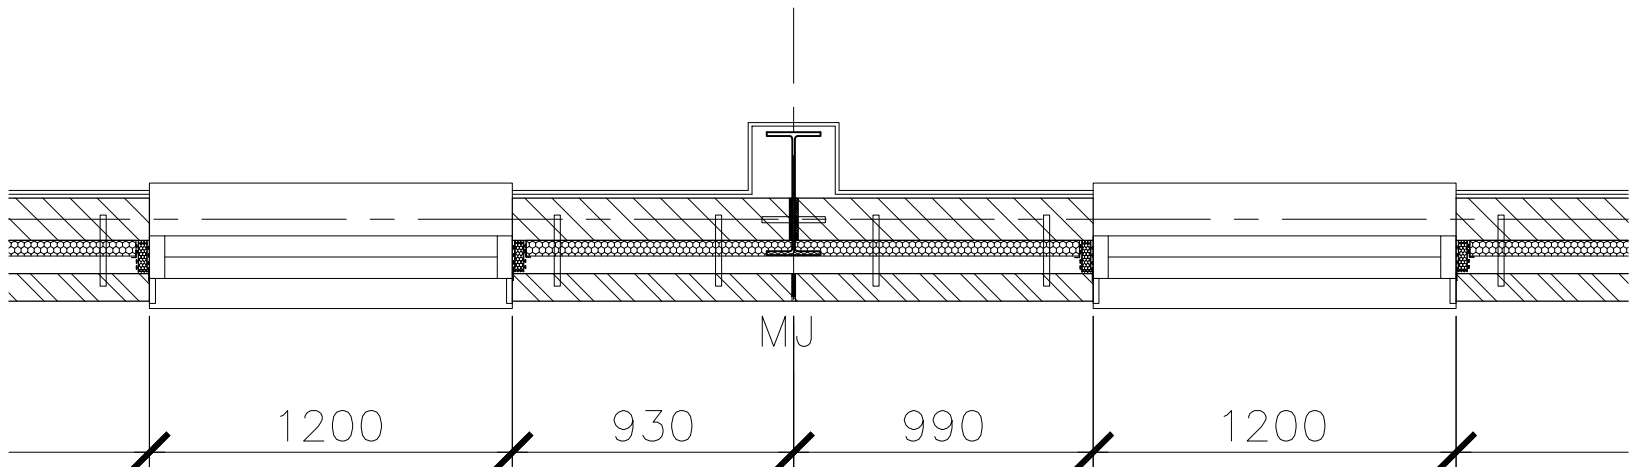

BLOCKWORK BACKING

NOTES:
1. THIS DRAWING NOT TO BE SCALED, FIGURED DIMENSIONS ONLY TO BE TAKEN.
2. SHOULD ANY DISCREPANCIES BE FOUND WITH THIS DRAWING, PLEASE INFORM THIS OFFICE.
3. COPYRIGHT OF THIS DRAWING IS OWNED BY JMarchitects.

FOR WALL/JAMB DETAILS REFER TO A(2)205 & 6

SECOND FLOOR:
26No. FIXED LIGHT WINDOWS

FIRST FLOOR:
26No. FIXED LIGHT WINDOWS

GROUND FLOOR:
26No. OPENING WINDOWS

REV.	DESCRIPTION	DATE	DWN BY	CKD BY
------	-------------	------	--------	--------

PROJECT	WEST MOOR PARK - PHASE 4 NOTTINGHAMSHIRE WAY, DONCASTER DN3 3FG		
TITLE	CURTAIN WALLING DETAILS CLICK-BRICK SYSTEM OPTIONS		
CLIENT	SHEPHERD CONSTRUCTION		
JOB No.	3882	ENG No.	SK11
SCALE	1:25 @ A1	DRAWN	MpD
STATUS	INFORMATION	CHECKED	-
		DATE	MAY 06

jmachitects