

**FOR MARKETING ONLY**

და


- Alchemy

Welwyn Garden City

**Time:**

Site Plan

Project No:	Drawing No:	Revision:
• 3004	• M01	•
Scale:	1:250 @ A1	1:500 @ A3
Date: 21.06.2006	Drawn: WJR	Issue: WJR
		CAD File No:

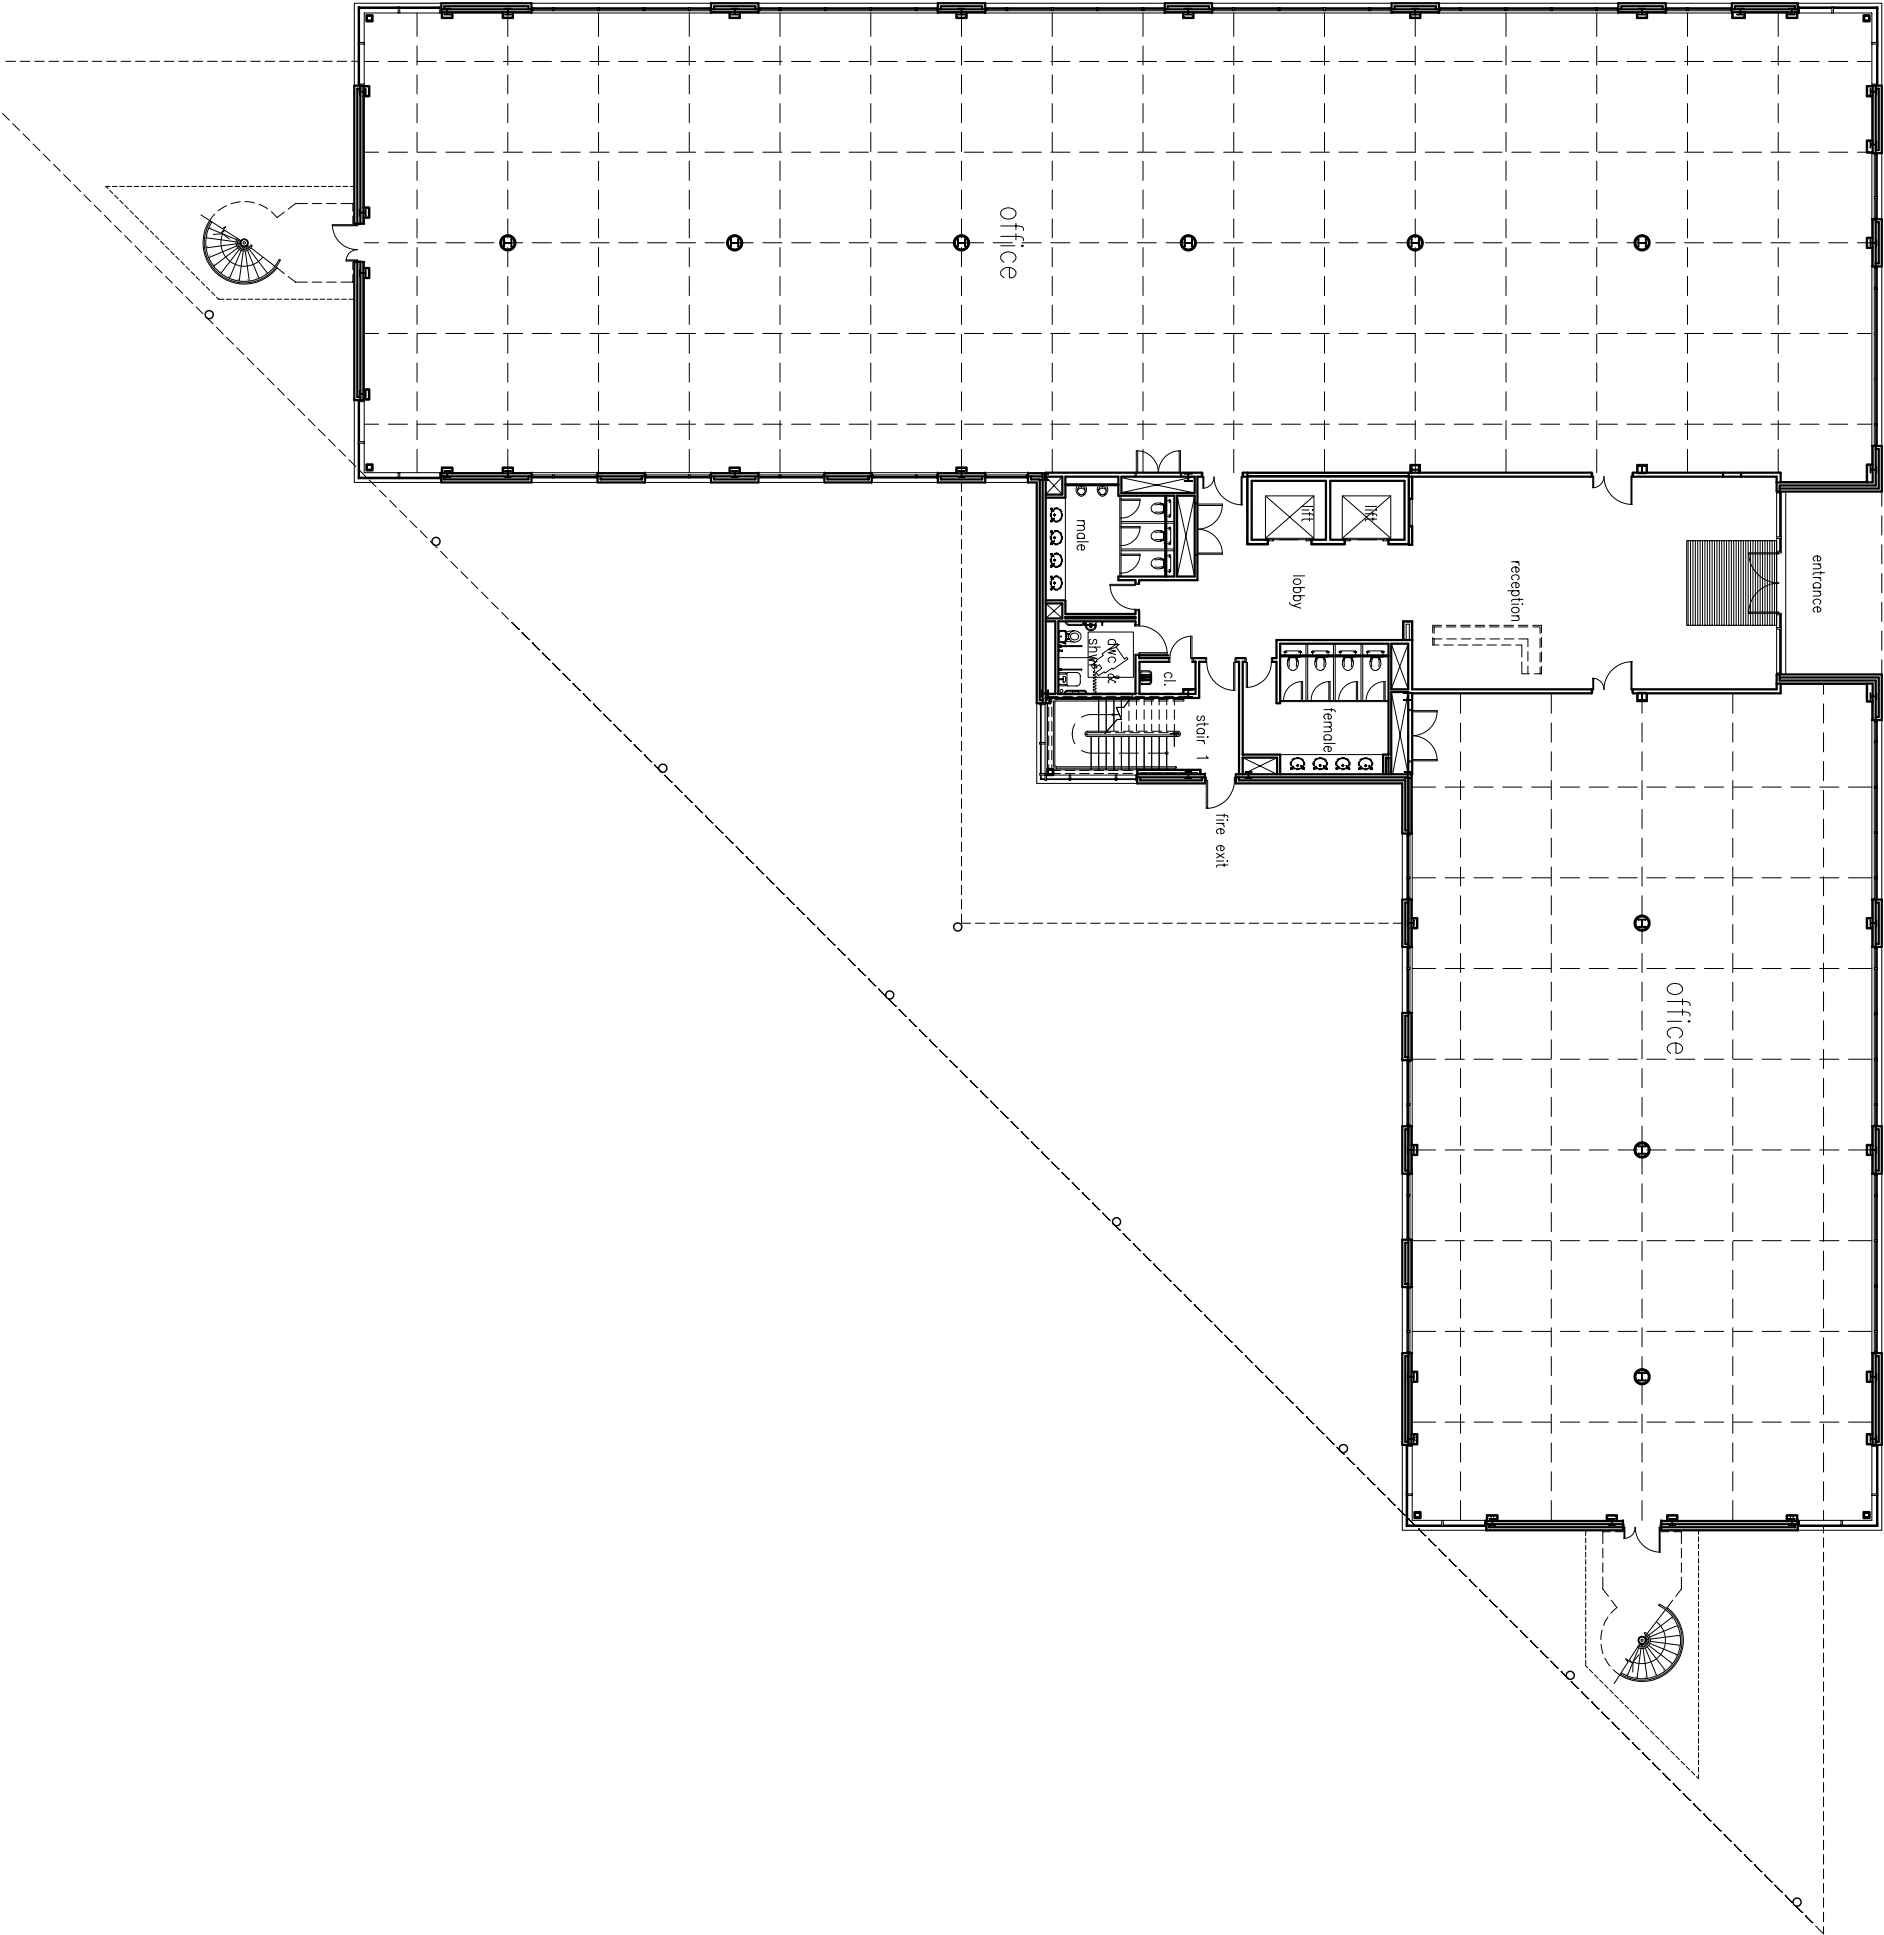

Rev	Notes	dd/mm/yyyy	By	Issue
-----	-------	------------	----	-------

FOR MARKETING ONLY

Do not scale from this drawing. Check all dimensions and areas on site.

daa

DARLING ASSOCIATES ARCHITECTURE


Project:

- Alchemy
- Welwyn Garden City

Title:

- Ground Floor Plan

Project No:	Drawing No:	Revision:
• 3004	• M02	•
Scale:	1:125 @ A1	1:250 @ A3
Date:	21.06.2006	Drawn: WR
		Issue: WR

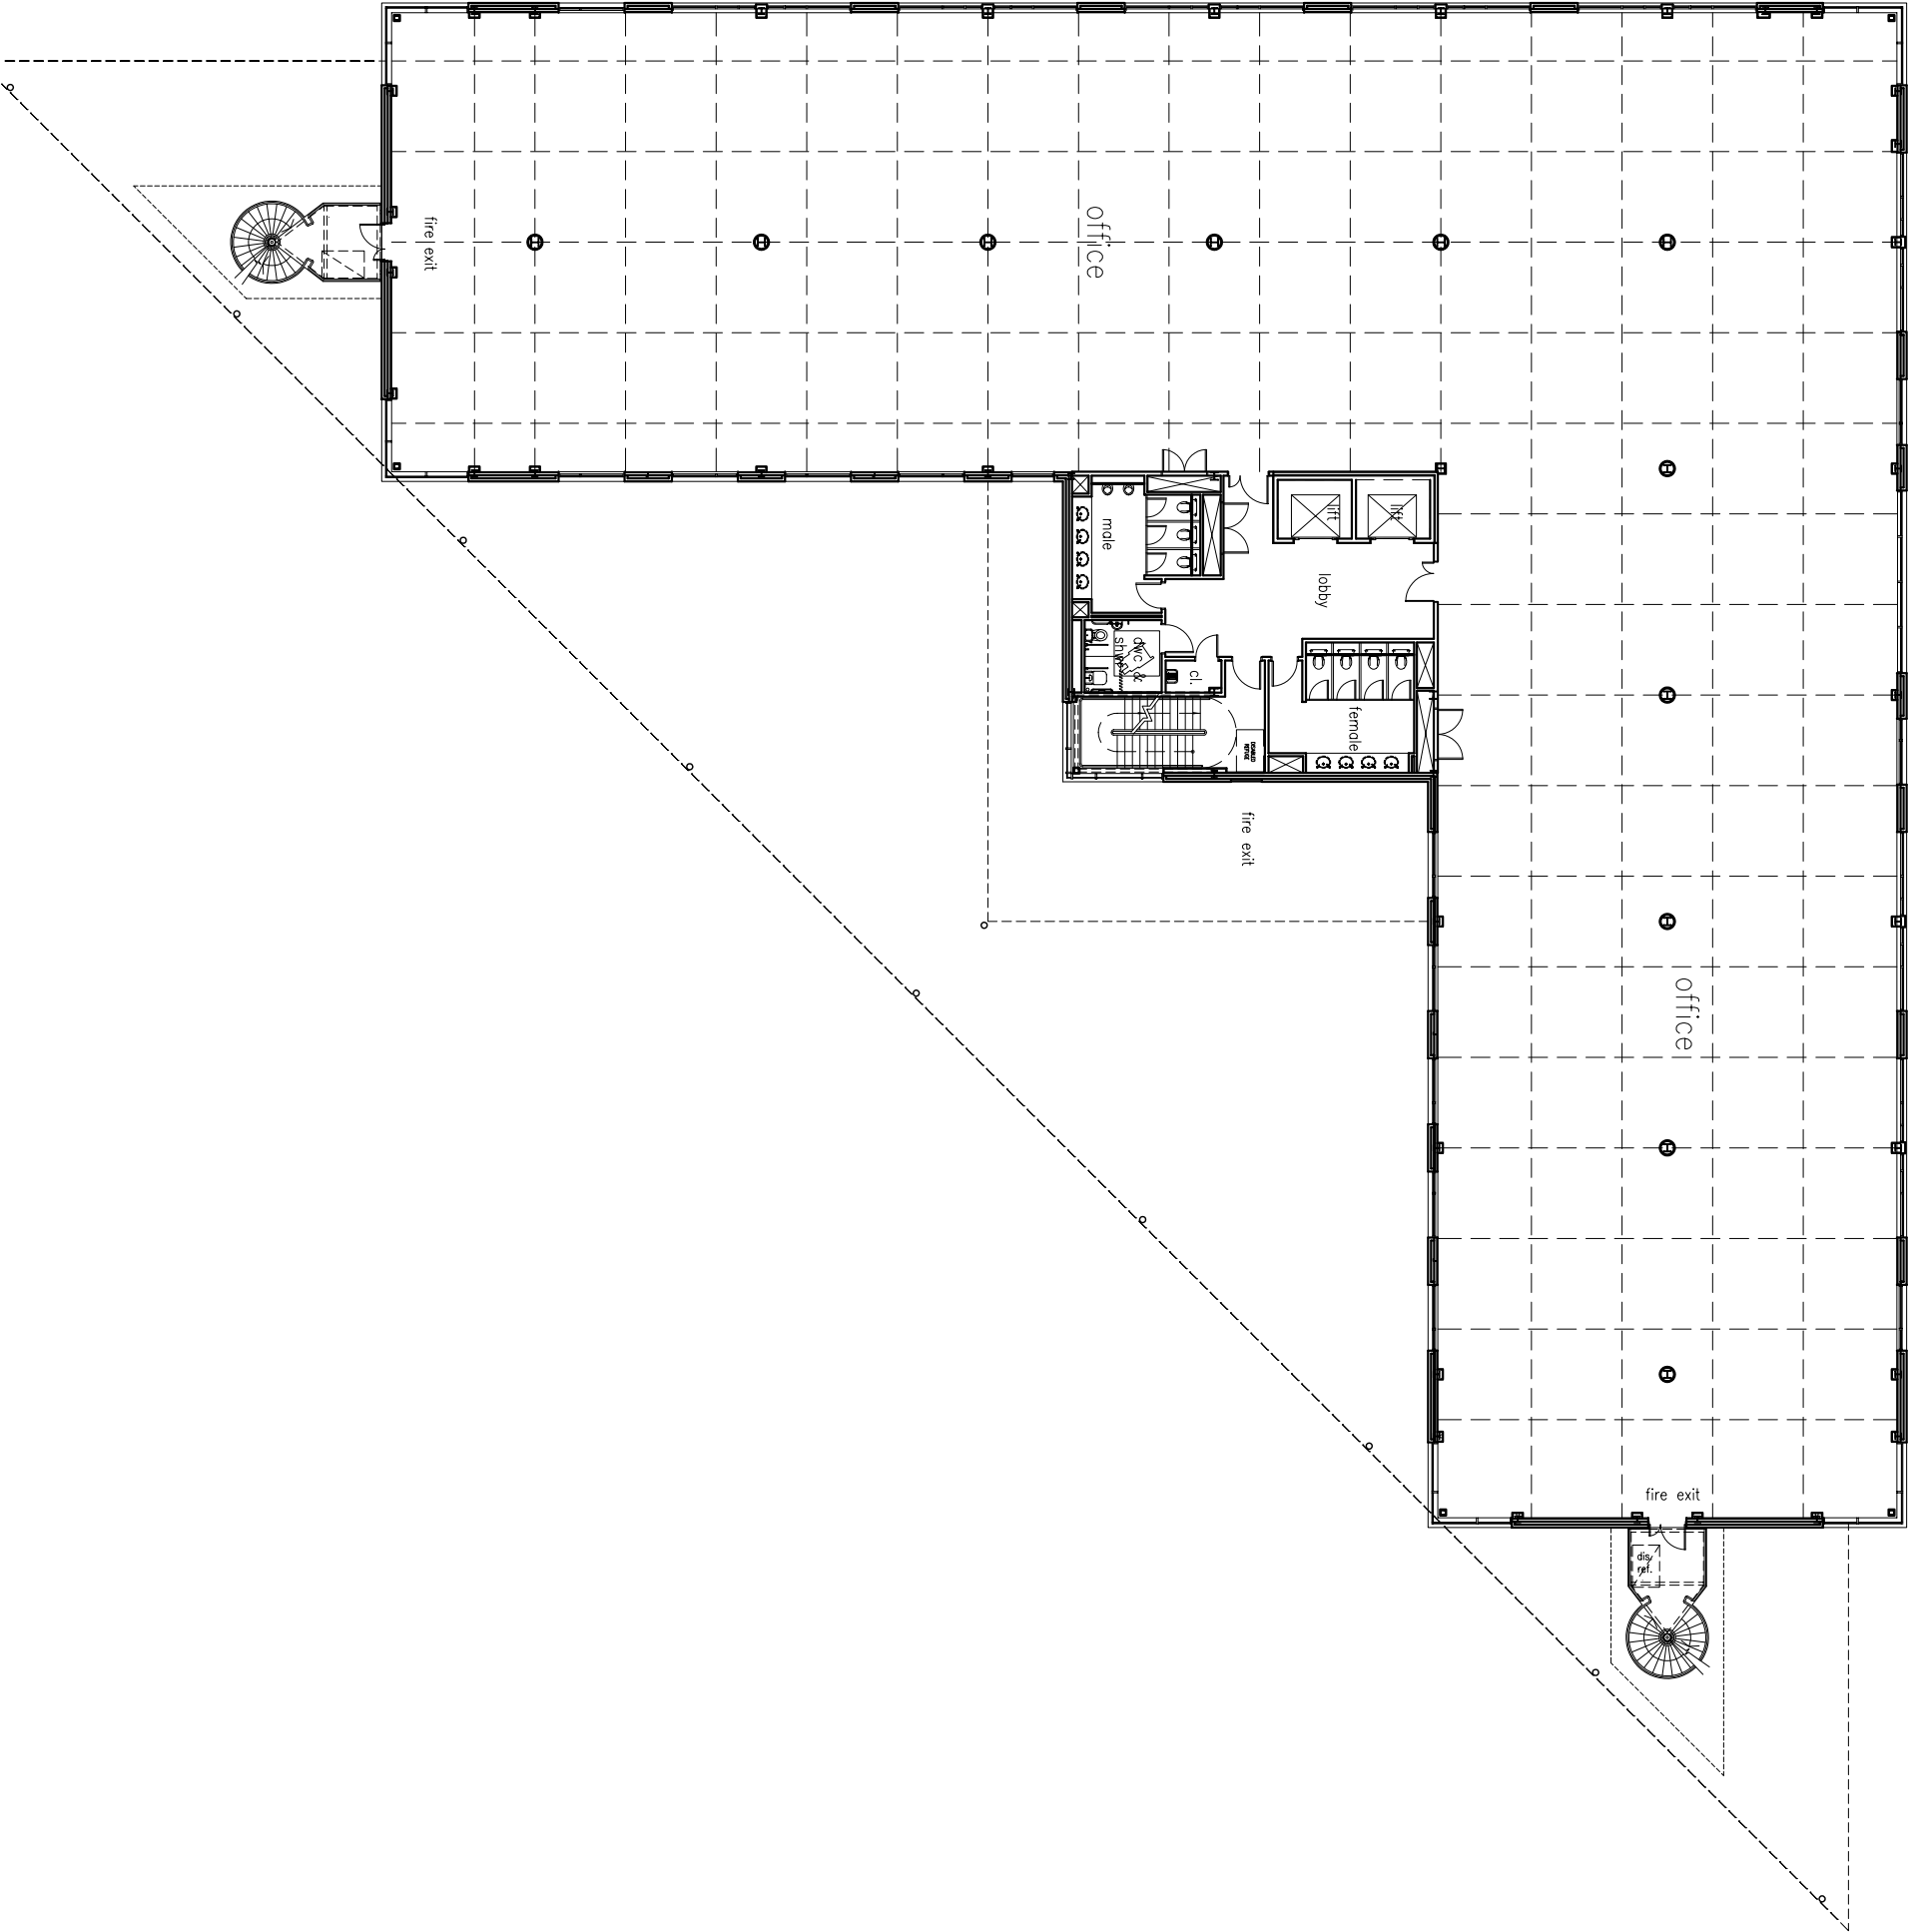

Rev	Notes	dd/mm/yyyy	By	Issue
-----	-------	------------	----	-------

## FOR MARKETING ONLY

Do not scale from this drawing. Check all dimensions and areas on site

DARLING ASSOCIATES ARCHITECTURE

daa

39 New Cavendish Street, London W1W 6NH, UK | 020 7253 1458 | [daa@darlingassociates.net](mailto:daa@darlingassociates.net)


Project:

- Alchemy
- Welwyn Garden City

Title:

- First Floor Plan

Project No.	Drawing No.	Revision
• 3004	• M03	•
Scale: 1:125 @ A1	1:250 @ A3	CAD File No.
Date: 21.06.2006	Drawn: WR	Issue: WR

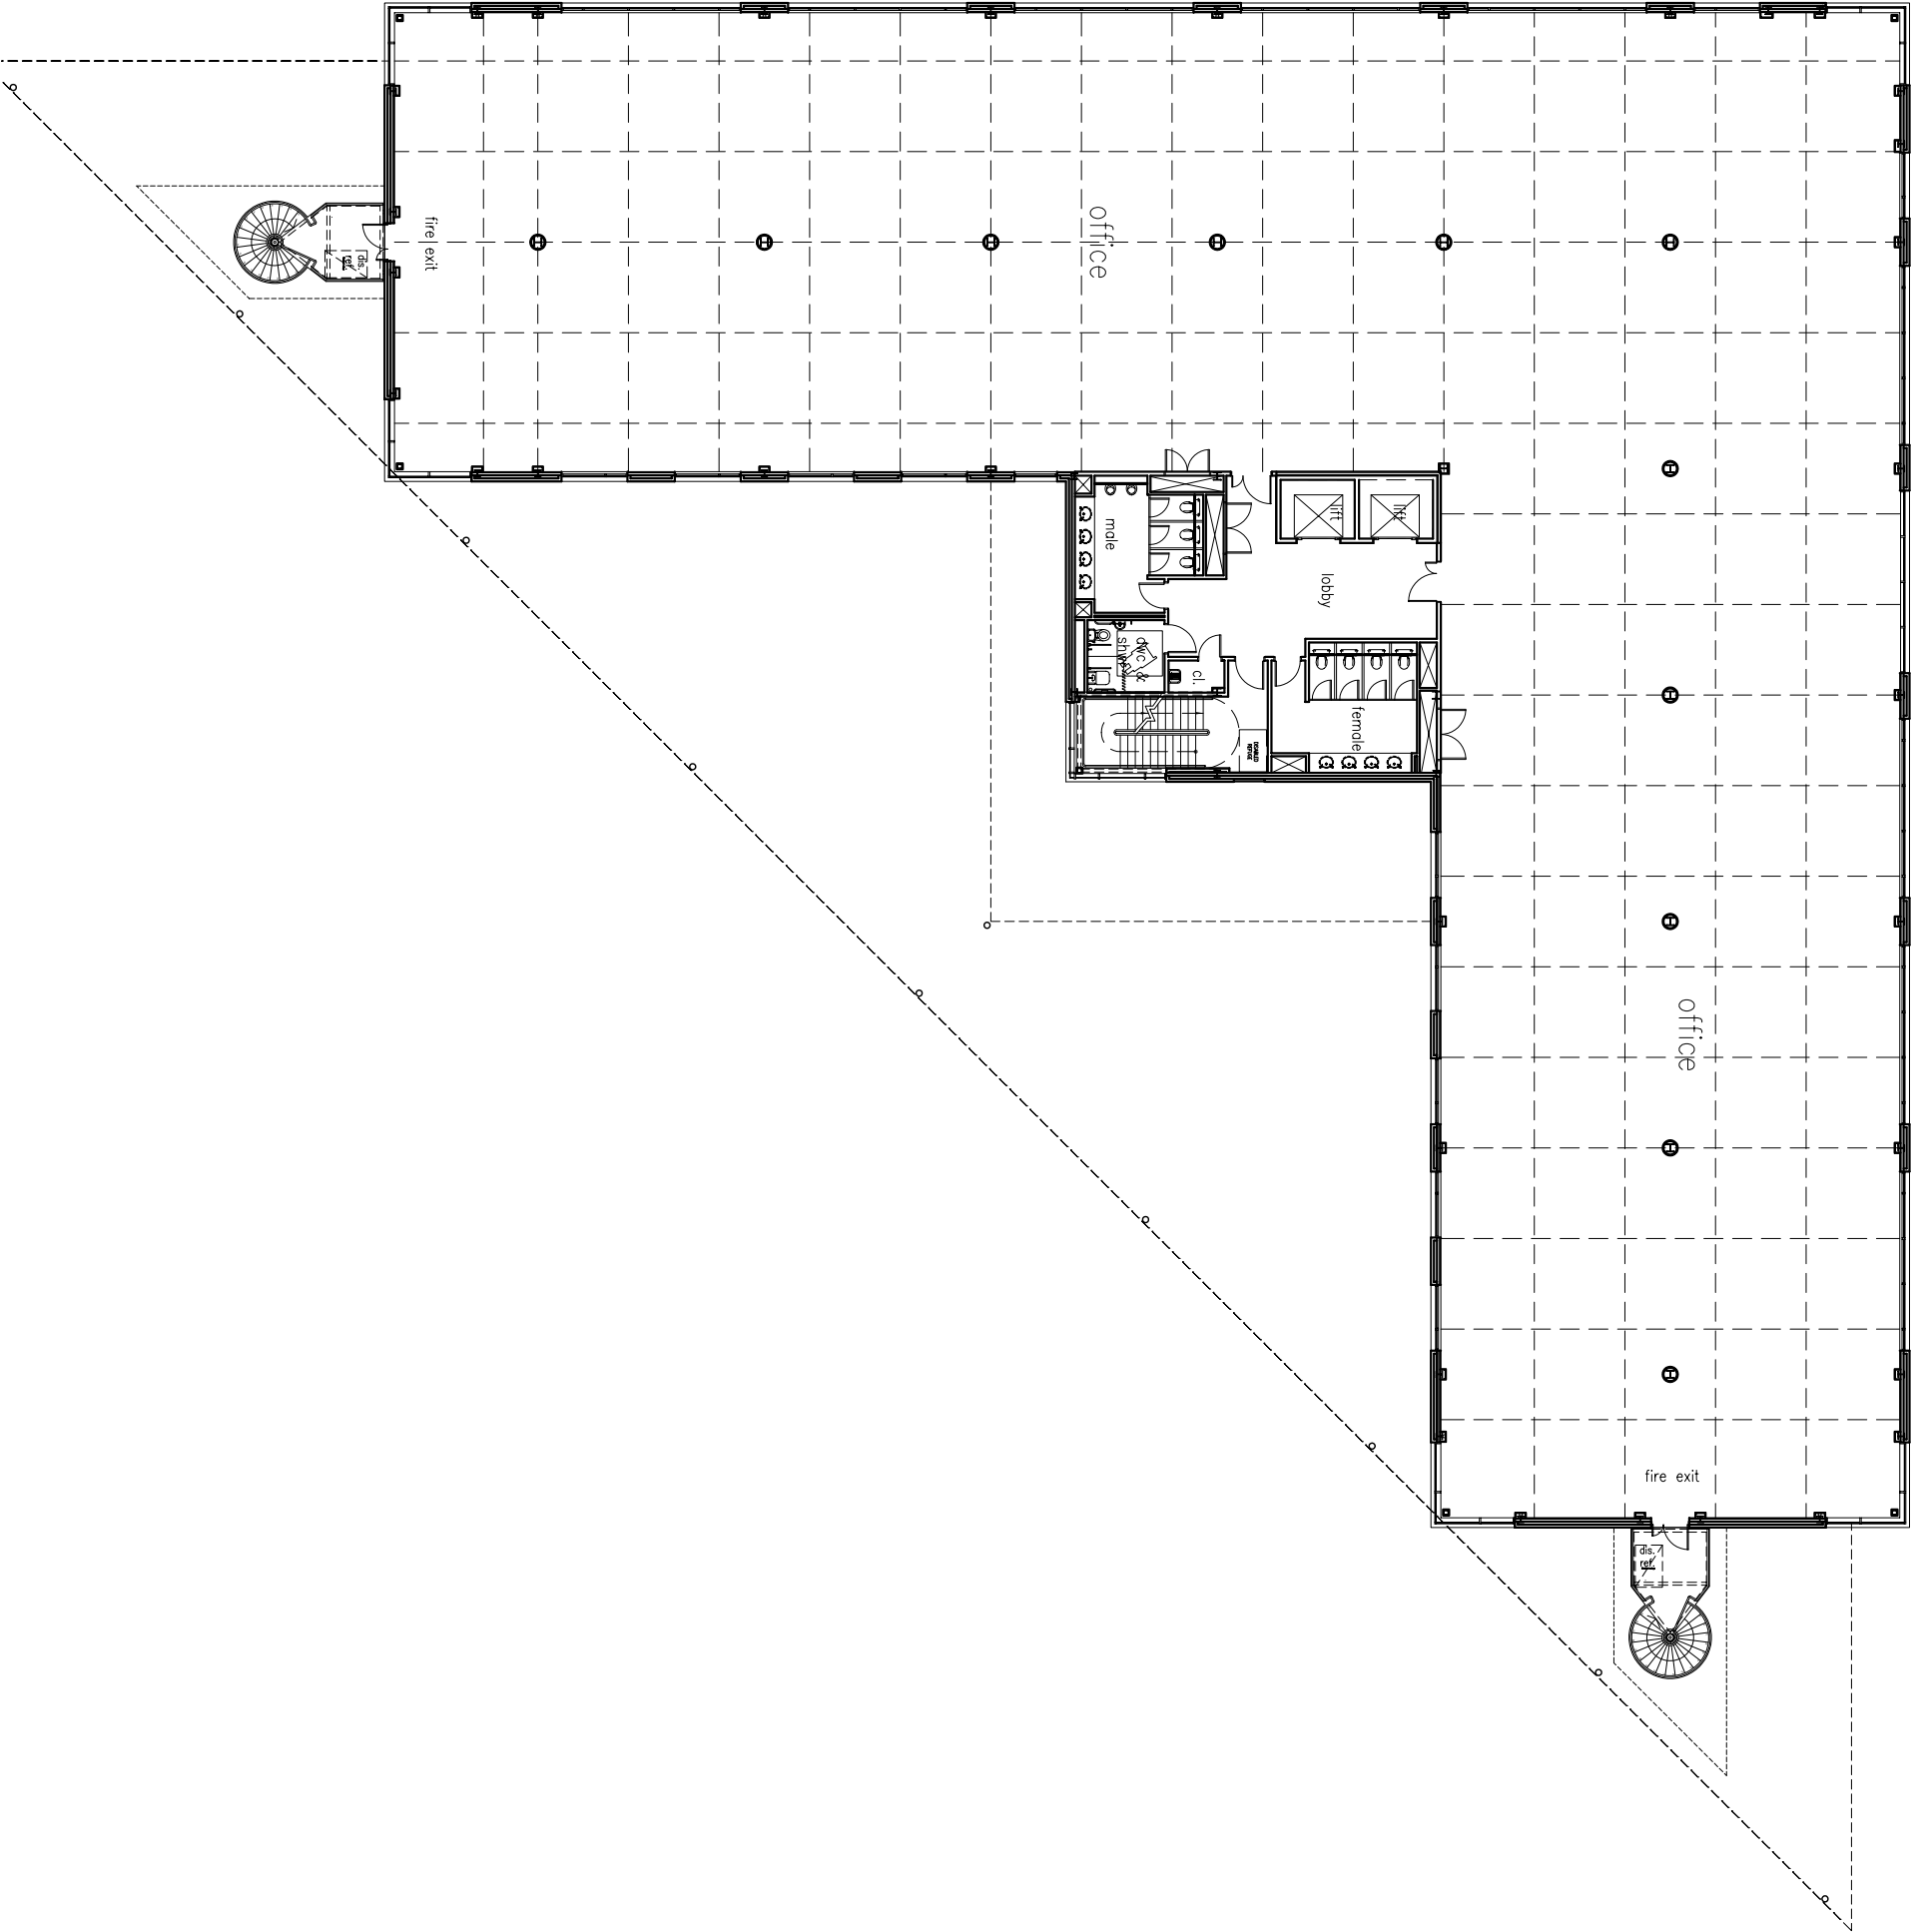

Rev	Notes	dd/mm/yyyy	By	Issue
-----	-------	------------	----	-------

## FOR MARKETING ONLY

Do not scale from this drawing. Check all dimensions and areas on site.

DARLING ASSOCIATES ARCHITECTURE

daa

39 New Cavendish Street, London W1W 6NH, UK | 020 7251 1488 | [daa@darlingassociates.net](mailto:daa@darlingassociates.net)


Project:

- Alchemy
- Welwyn Garden City

Title:

- Second Floor Plan

Project No.	Drawing No.	Revision
3004	M04	.
Scale:	1:125 @ A1	1:250 @ A3
Date:	21.06.2006	Drawn: WR
		Issue: WR

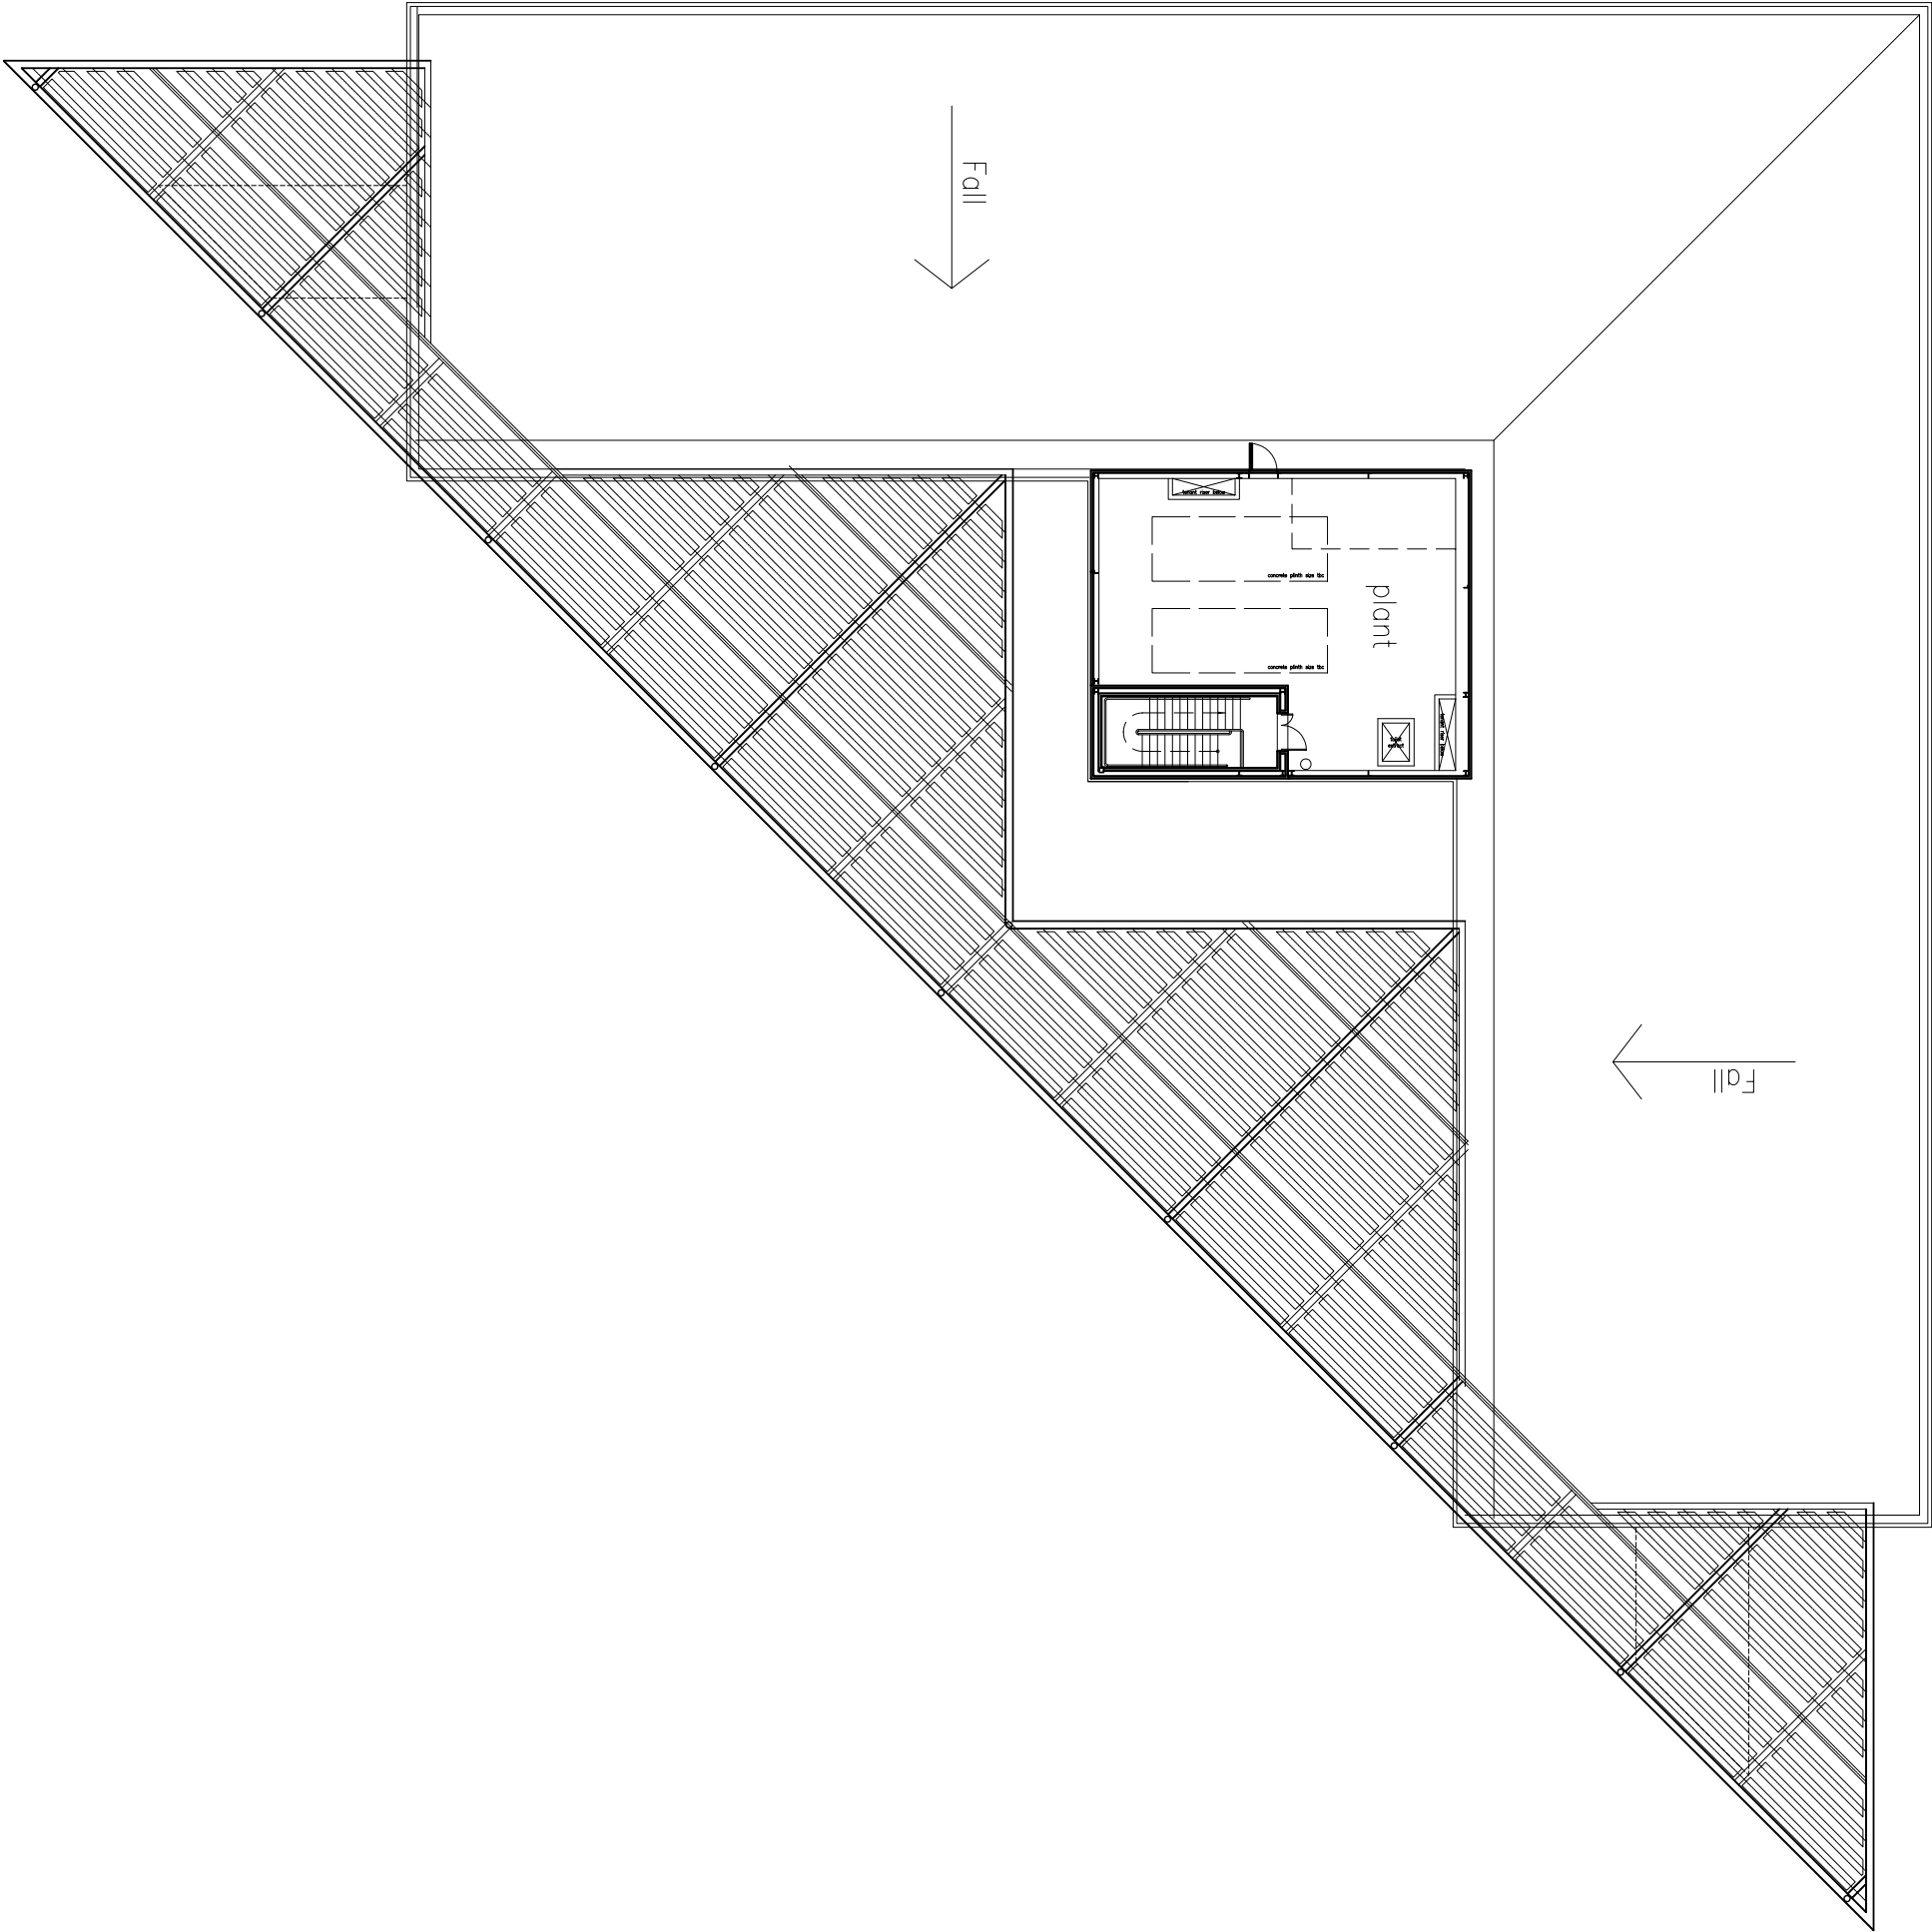

Rev	Notes	dd/mm/yyyy	By	Issue
-----	-------	------------	----	-------

FOR MARKETING ONLY

Do not scale from this drawing. Check all dimensions and areas on site

**daa**  
DARLING ASSOCIATES ARCHITECTURE

99 New Cavendish Street, London W1W 6AH | 020 7252 1088 | [info@darlingassociates.com](mailto:info@darlingassociates.com)

Project:

• Alchemy

• Welwyn Garden City

Title:

• Roof Plan

•

Project No:	Drawing No:	Revision:
• 3004	• M05	•
Scale: 1:125 @ A1	1:250 @ A3	CAD File No:
Date: 21.06.2006	Drawn: WR	Issue: WR