



NOTES
 1. THIS DRAWING NOT TO BE SCALED. FIGURED DIMENSIONS ONLY TO BE TAKEN.
 2. SHOULD ANY DISCREPANCIES BE FOUND WITH THIS DRAWING, PLEASE INQUIRE THE OFFICE.
 3. COPYRIGHT OF THIS DRAWING IS OWNED BY JPMARCHITECTS.

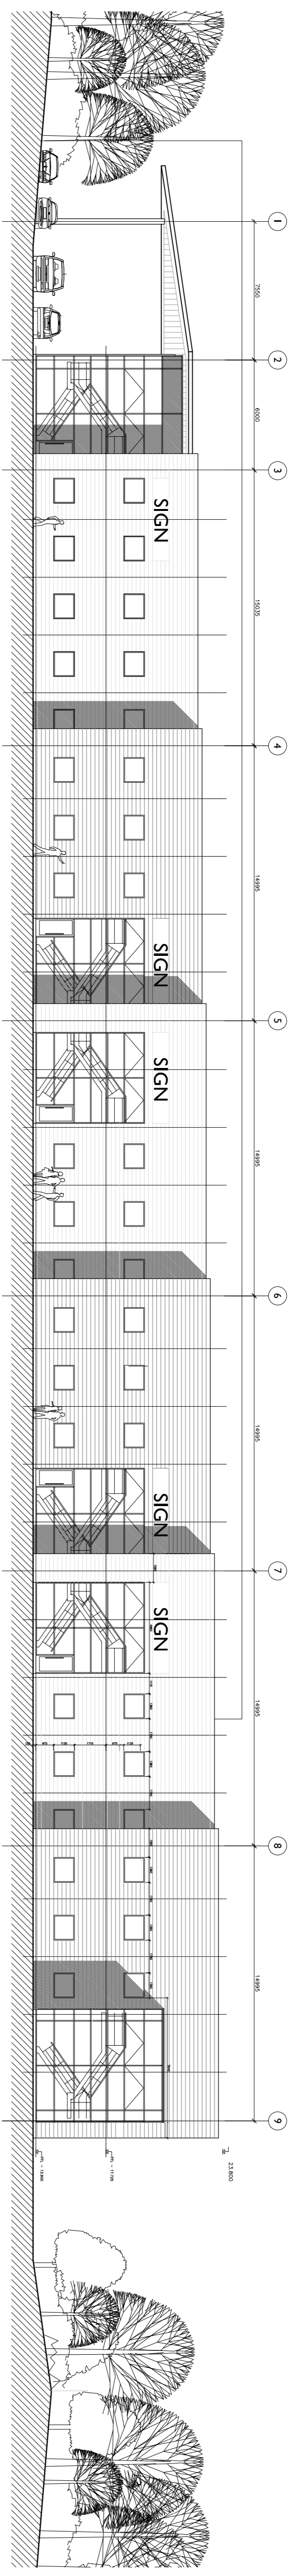


SOUTH ELEVATION

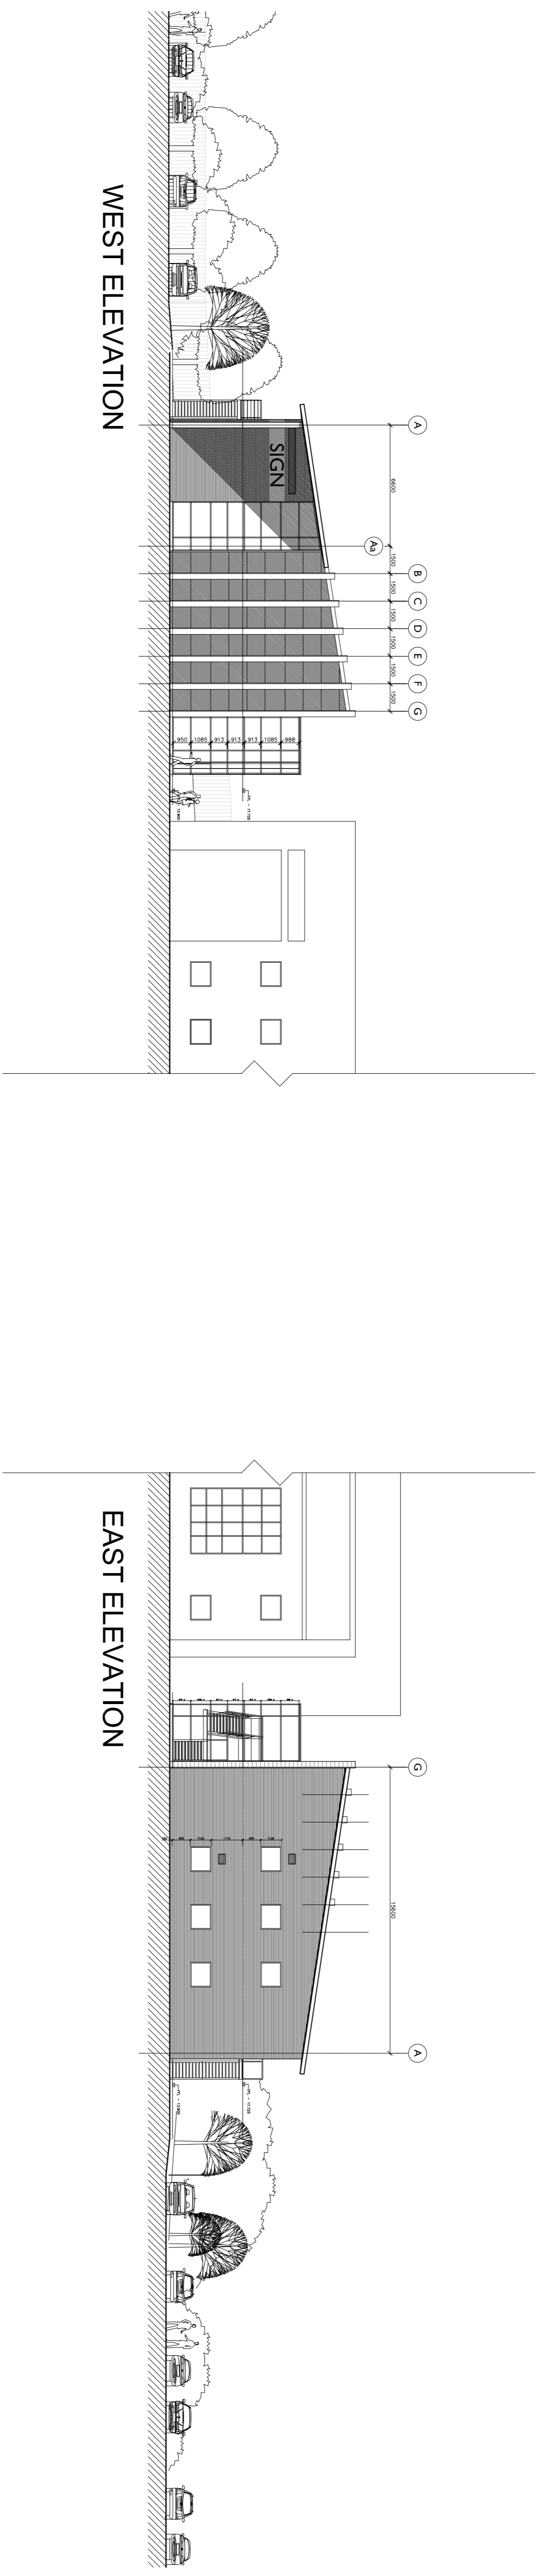

WEST ELEVATION

EAST ELEVATION

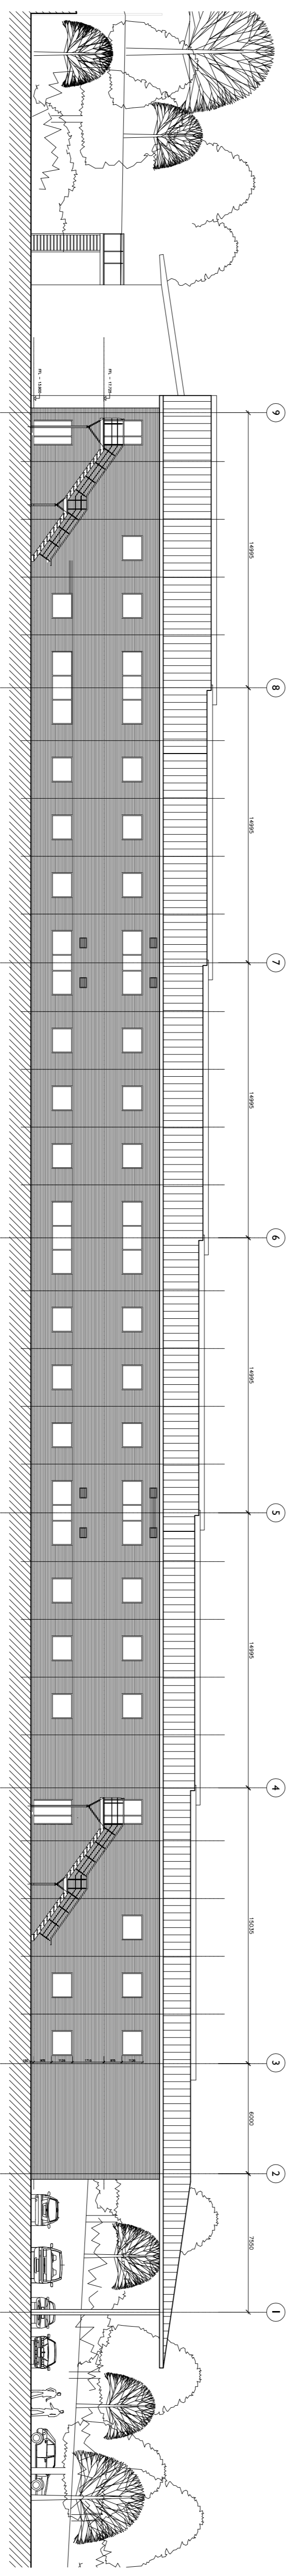

NORTH ELEVATION

T E N D E R S U B M I S S I O N				
C	Extract lowers added to elevations	18.08.05	SB	SN
B	Escape stairs revised, unit depth increased	15.08.05	SB	SN
A	Minor changes to elevations & ortho. As per request of structural engineer. FRLs removed to comply with fire safety instructions	11.07.05	SB	SN
REV.	DESCRIPTION	DATE	ENR'D	CR'D BY

jmarshitects

PROJECT: MONARCH COURT, CARDONALD BUSINESS PARK
 FIFTY FITCHES ROAD, GLASGOW, G51 4EB
 TITLE: ELEVATIONS
 UNITS 1 - 6
 CLIENT: SHEPHERD DEVELOPMENTS
 PROJECT NO: L101012
 SCALE: 1:200 @ A1
 DRAWN: SB
 CHECKED: SN
 DATE: JUNE 05
 TENDR: JUN 05
 Goodbar of House
 15 Infirmary Street
 LS1 2JP
 T: 0113 244 8391
 F: 0113 244 8872
 info@jmarshitects.net
 www.jmarshitects.net