NOTES
THIS DRAWING IS COPYRIGHT AND MUST NOT BE REPRODUCED WITHOUT PERMISSION
DO NOT SCALE THIS DRAWING

Court SMC Gower Gower Architects

Moorfield Court
 Alma Road
 Headingley
 Leeds LS6 2AH
 Telephone 0113 276
 Facsimile 0113 230
 email®smcgower.cc

www.smcgower.com

Client
SHEPHERD DEVELOPMENTS
(DENTON) LTD.

P


DENTON HALL FARM SITE WINDMILL LANE DENTON


Drawing description

SITE LAYOUT

Drawing number F1.0129.P200

Scale 1:500@A1 Drawn PMG

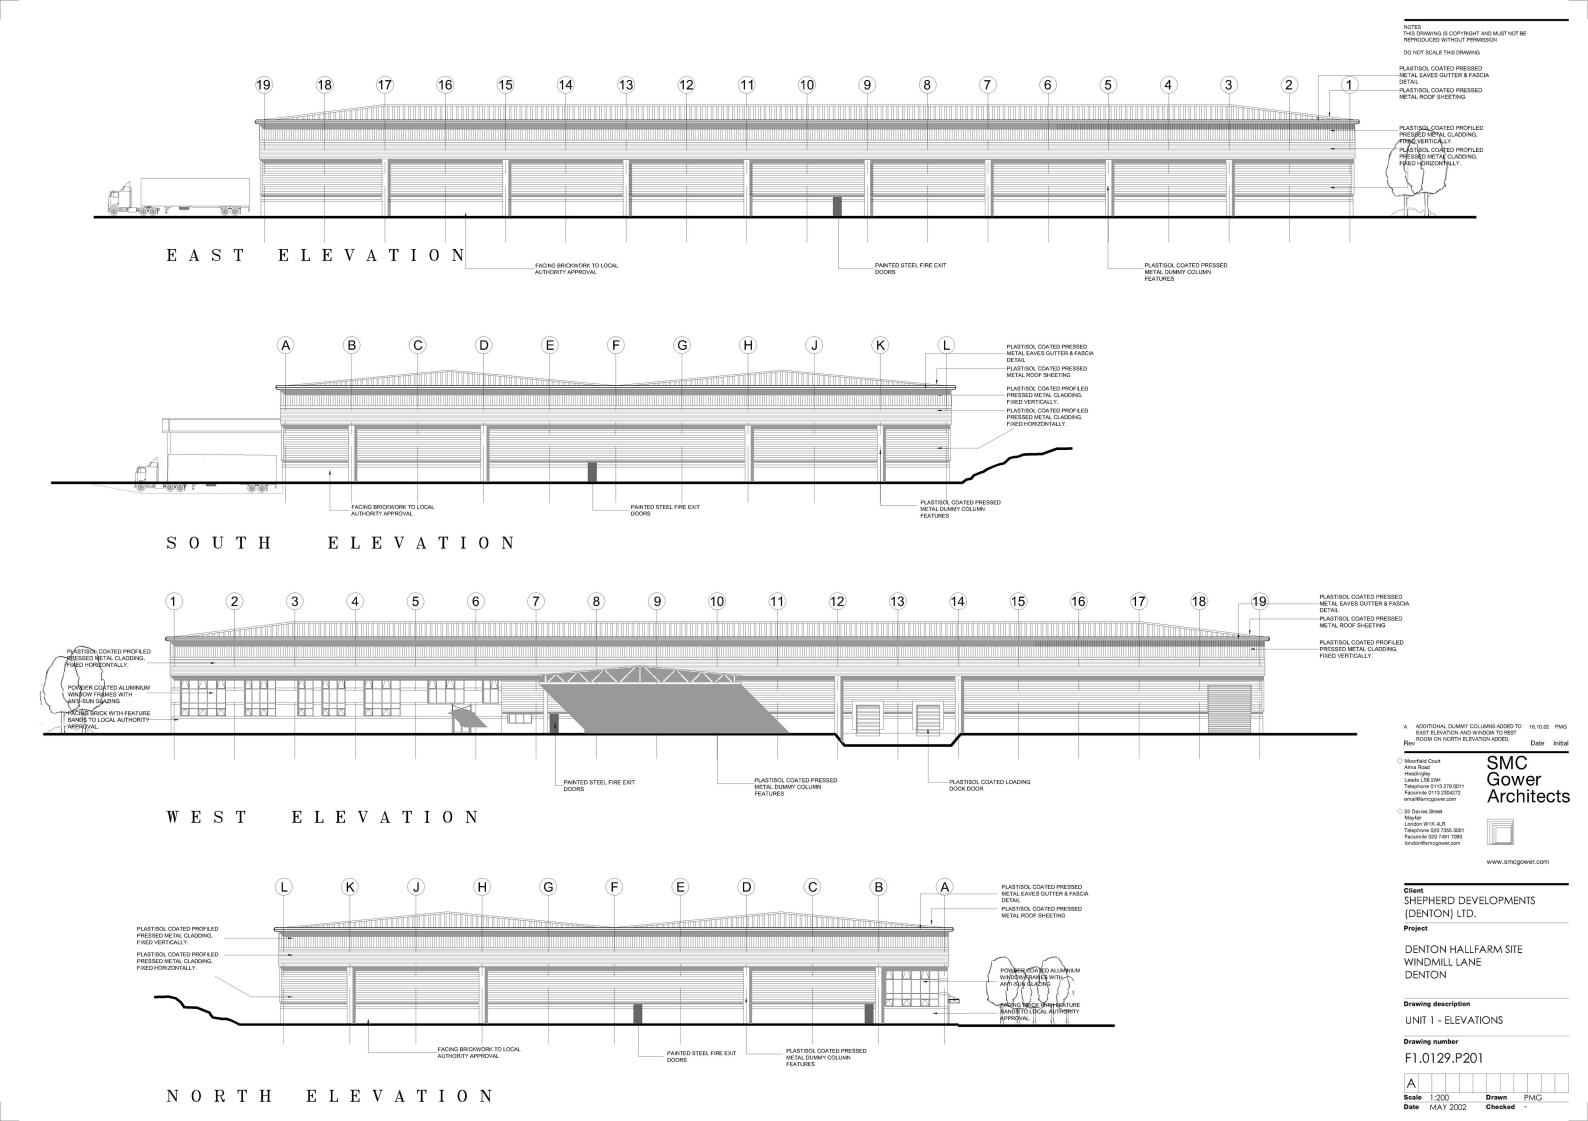

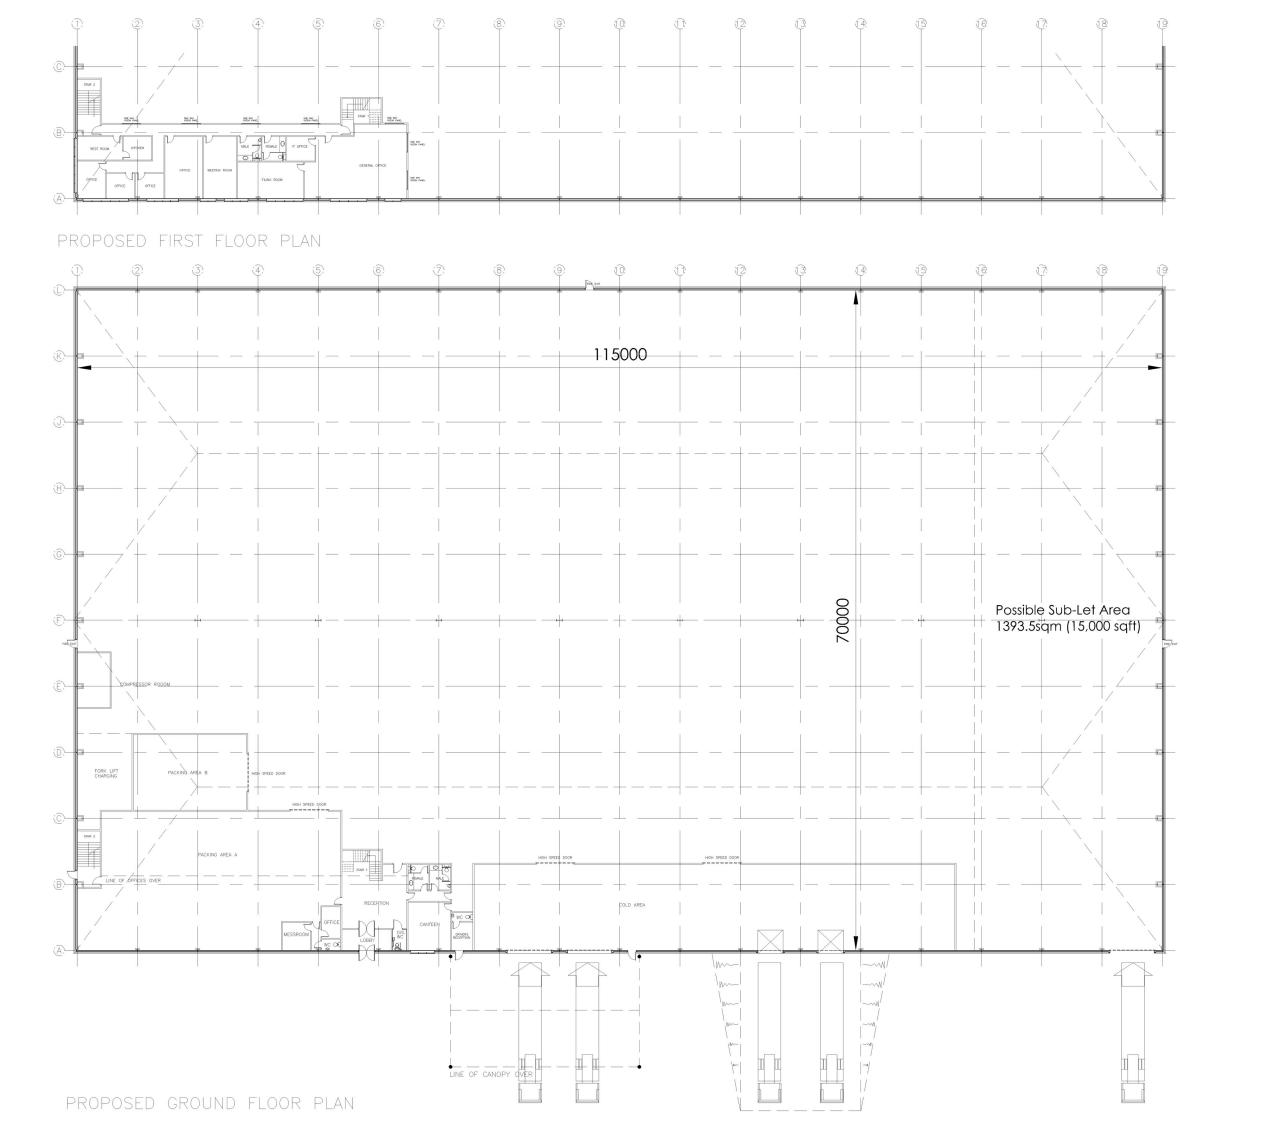

NOTES
THIS DRAWING IS COPYRIGHT AND MUST NOT BE
REPRODUCED WITHOUT PERMISSION
DO NOT SCALE THIS DRAWING

A ADDITIONAL WINDOW ADDED TO REST 16.10.02 PMG ROOM.

Moorfield Court Alma Road Headingley Leeds LS6 2AH Telephone 0113 278 0011

Facsimile 0113 2304272 email@smcgower.com

33 Davies Street
Maytair
London W1K 4LR
Telephone 020 7355 3001
Facsimile 020 7491 7093
london@smcgower.com

www.smcgower.com

SMC Gower Architects

Client SHEPHERD DEVELOPMENTS (DENTON) LTD.

Pro

DENTON HALL FARM SITE WINDMILL LANE DENTON

Proposed UNIT FOR QUALTEX LIMITED.

Drawing numb

F1.0129.P202

